



4 3D View

 

3 Side Elevation
1 : 10

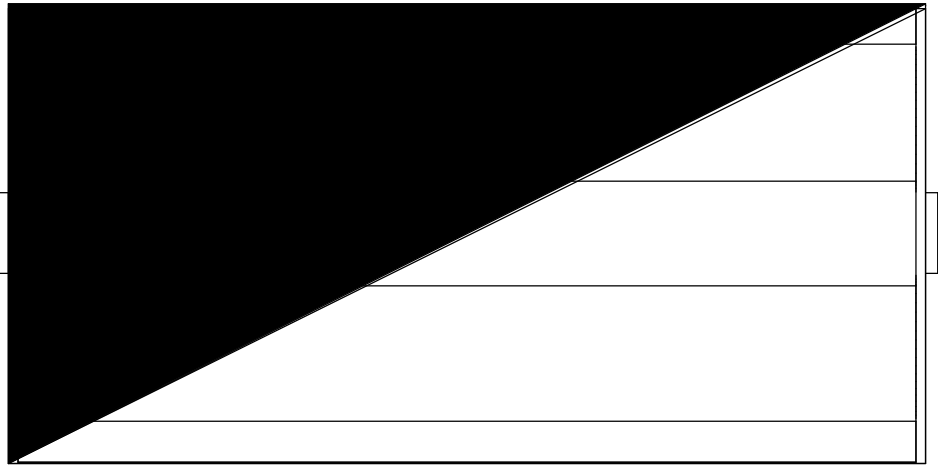

1 Plan
1 : 10



2 Front Elevation
1 : 10

No.	Description	Date

John Jeong RDI-24	RDI-24 DETAIL		
	Project number	ELT22	E100
	Date	Issue Date	
	Drawn by	Author	
	Checked by	Checker	Scale 1 : 10