




4 3D View

 

3 Side Elevation  
1 : 10

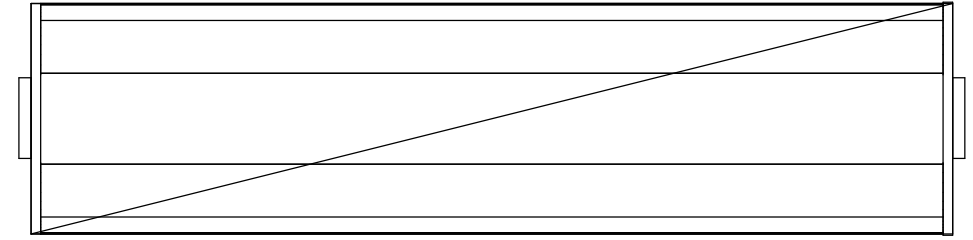

1 Plan  
1 : 10

 

2 Front Elevation  
1 : 10


No.	Description	Date

John Jeong  RDI-14	RDI-14 DETAIL		
	Project number	ELT22	E100
	Date	Issue Date	
	Drawn by	Author	
	Checked by	Checker	Scale 1 : 10