



4 3D View



3 Side Elevation
1 : 10

 

1 Plan
1 : 10

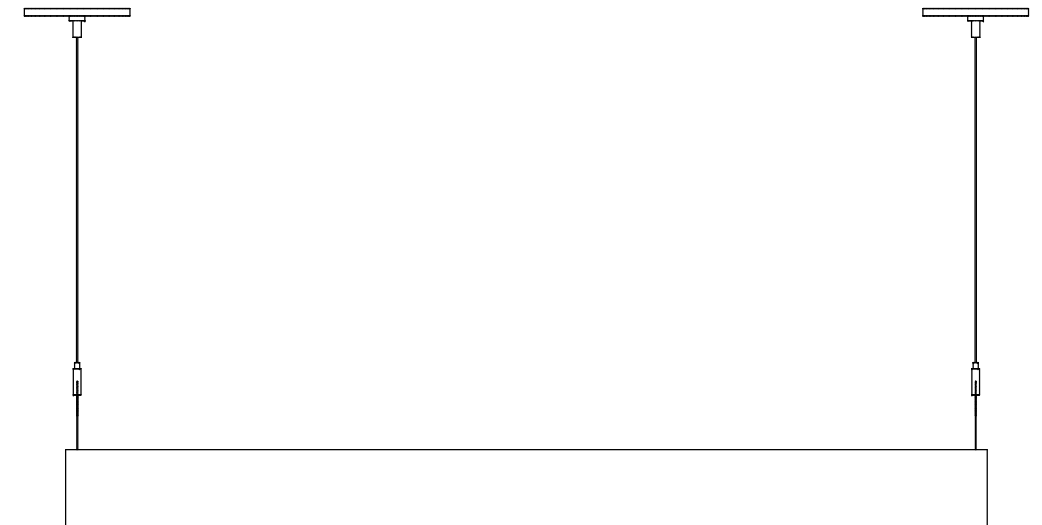

2 Front Elevation
1 : 10

No.	Description	Date

John Jeong		CUBE4-IND with LENS DETAIL		
		Project number	ELT22	E100
CUBE4-IND (PENDANT) with LENS		Date	Issue Date	
		Drawn by	Author	
		Checked by	Checker	Scale 1 : 10