


E1.P0.A - Edificio 1 - Piano 0 - Unità A


App. A	108.4 m ²	100%	108.4 m ²
Portico	22.3 m ²	50%	11.2 m ²
Giardino	48.8 m ²	10%	4.9 m ²
Box	36.1 m ²	50%	18.0 m ²
Cantina	4.1 m ²	50%	2.0 m ²
SUPERFICIE COMMERCIALE			144.5 m ²



Cabiate Collina
E1.P0.A - Quadrilocale piano terra

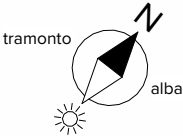




0 1m 1:100 A4

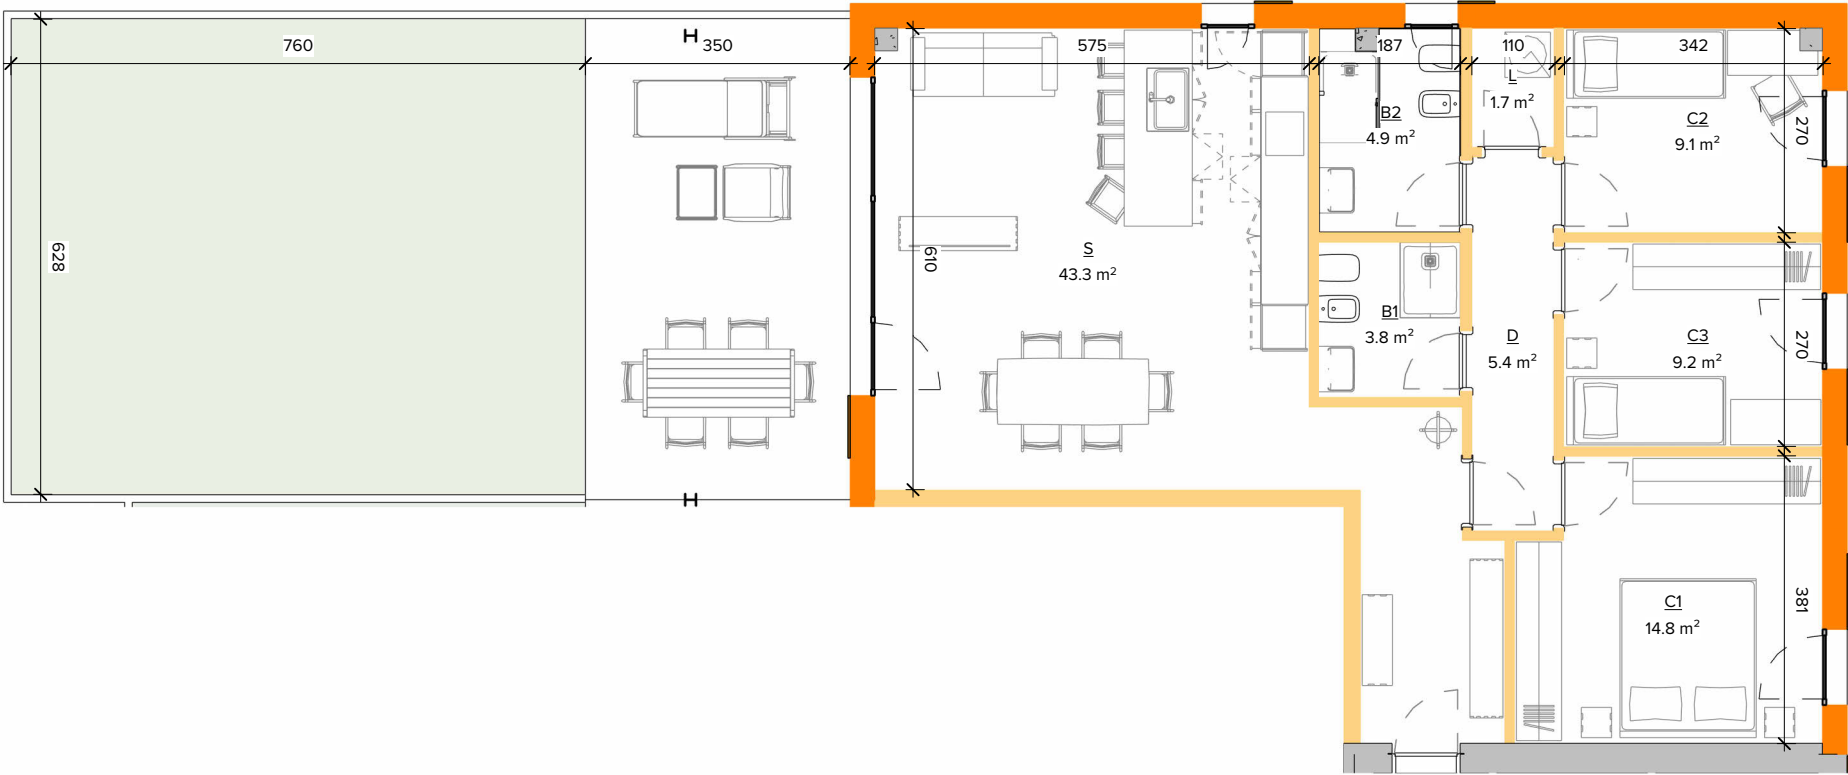

Cabiate Collina
E1.P0.A.B1 - Arredo bagno

GALIMBERTI
LEGNO E BIOEDILIZIA

0 _____ 1m 1:50 A4

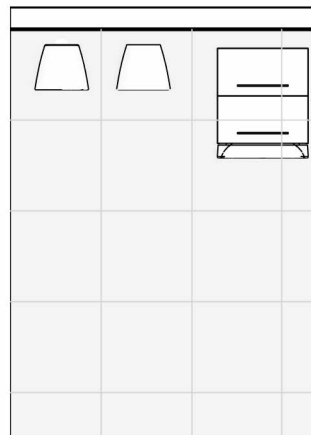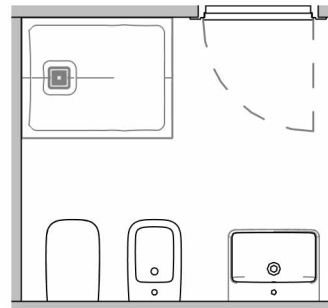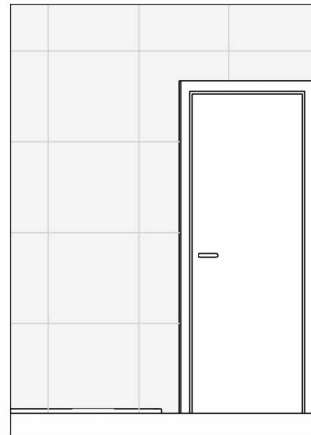

Cabiate Collina
E1.P0.A.B2 - Arredo bagno

GALIMBERTI
LEGNO E BIOEDILIZIA

0 1m

1:50 A4



