


arwec Studios

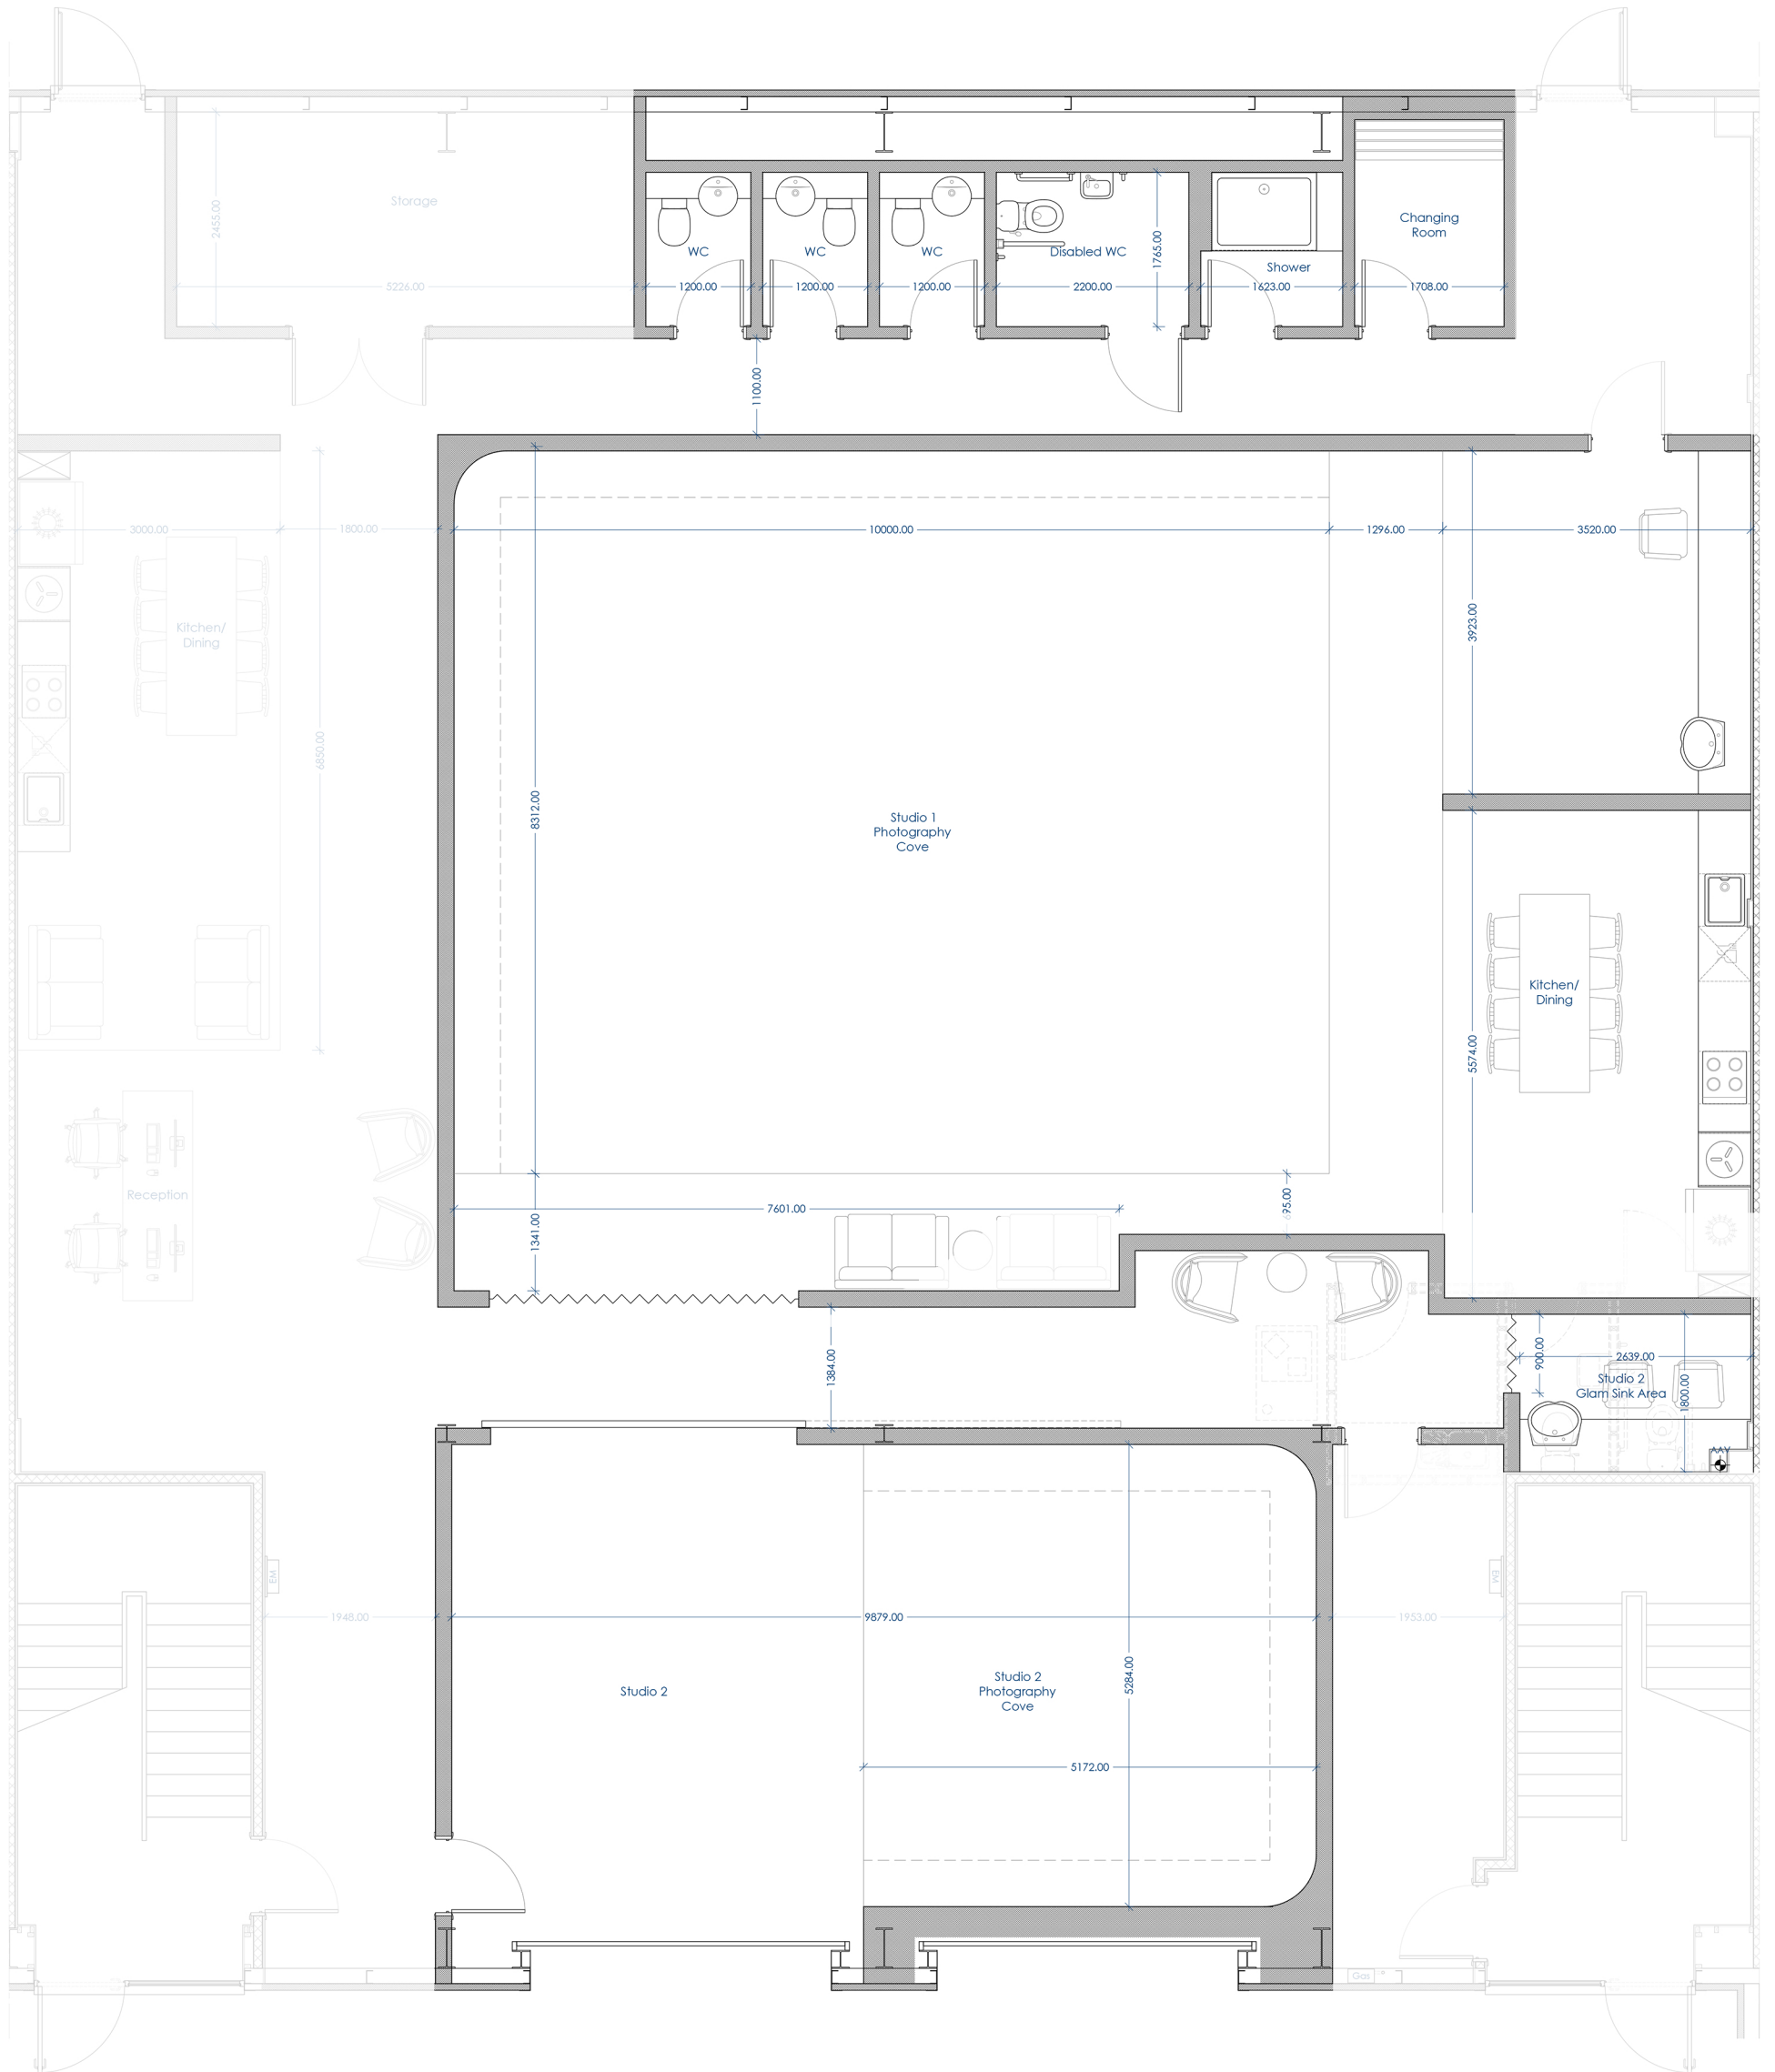

Ground Floor

ARWEC LIMITED

16 & 17 Chancerygate Business Centre, Manor House Avenue, Southampton, SO15 0AE UK

+44 (0) 238 184 9766

Scale
1:50

Size
A1

Drawn by
OR-RWA

Date
Jan 2023

Drawing No.
PR01

Revision
F

