

AMANSARA

— BY ANANTBAUG —




Opp. Arvind Uplands 2.0
Adroda

Architect Aniket Bhagwat

JD Partner



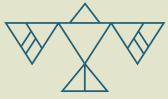

AMANSARA

— BY ANANTBAUG —




MASTER PLAN

AMANSARA
By ANANTBAUG

PRABHAKAR BHAGWAT

SCALE 1:1000



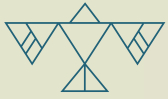

AMANSARA
— BY ANANTBAUG —

Phase-1



- LEGEND
- CLASSIC (900 - 1200 SQ YDS)
 - PREMIUM (1200 - 1400 SQ YDS)
 - ELITE (1500 AND ABOVE SQ YDS)




AMANSARA BY ANANTBAUG
AHMEDABAD

LANDSCAPE MASTERPLAN (SIZE PLAN, PHASE-1)

DATE : 24-10-2024
SCALE : 1:1000

50 PRABHAKAR BHAGWAT

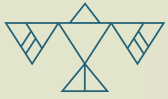

AMANSARA

— BY ANANTBAUG —




ARVIND UPLANDS 2.0

LEGEND


- PLOT NEAR CENTRAL PLAZA
- PLOT FACING COMMON GREENS
- CORNER PLOTS
- PLOT ADJACENT TO 40 FT ROAD
- PLOT AMIDST THE WOODS



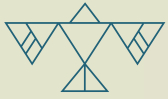


AMANSARA

— BY ANANTBAUG —

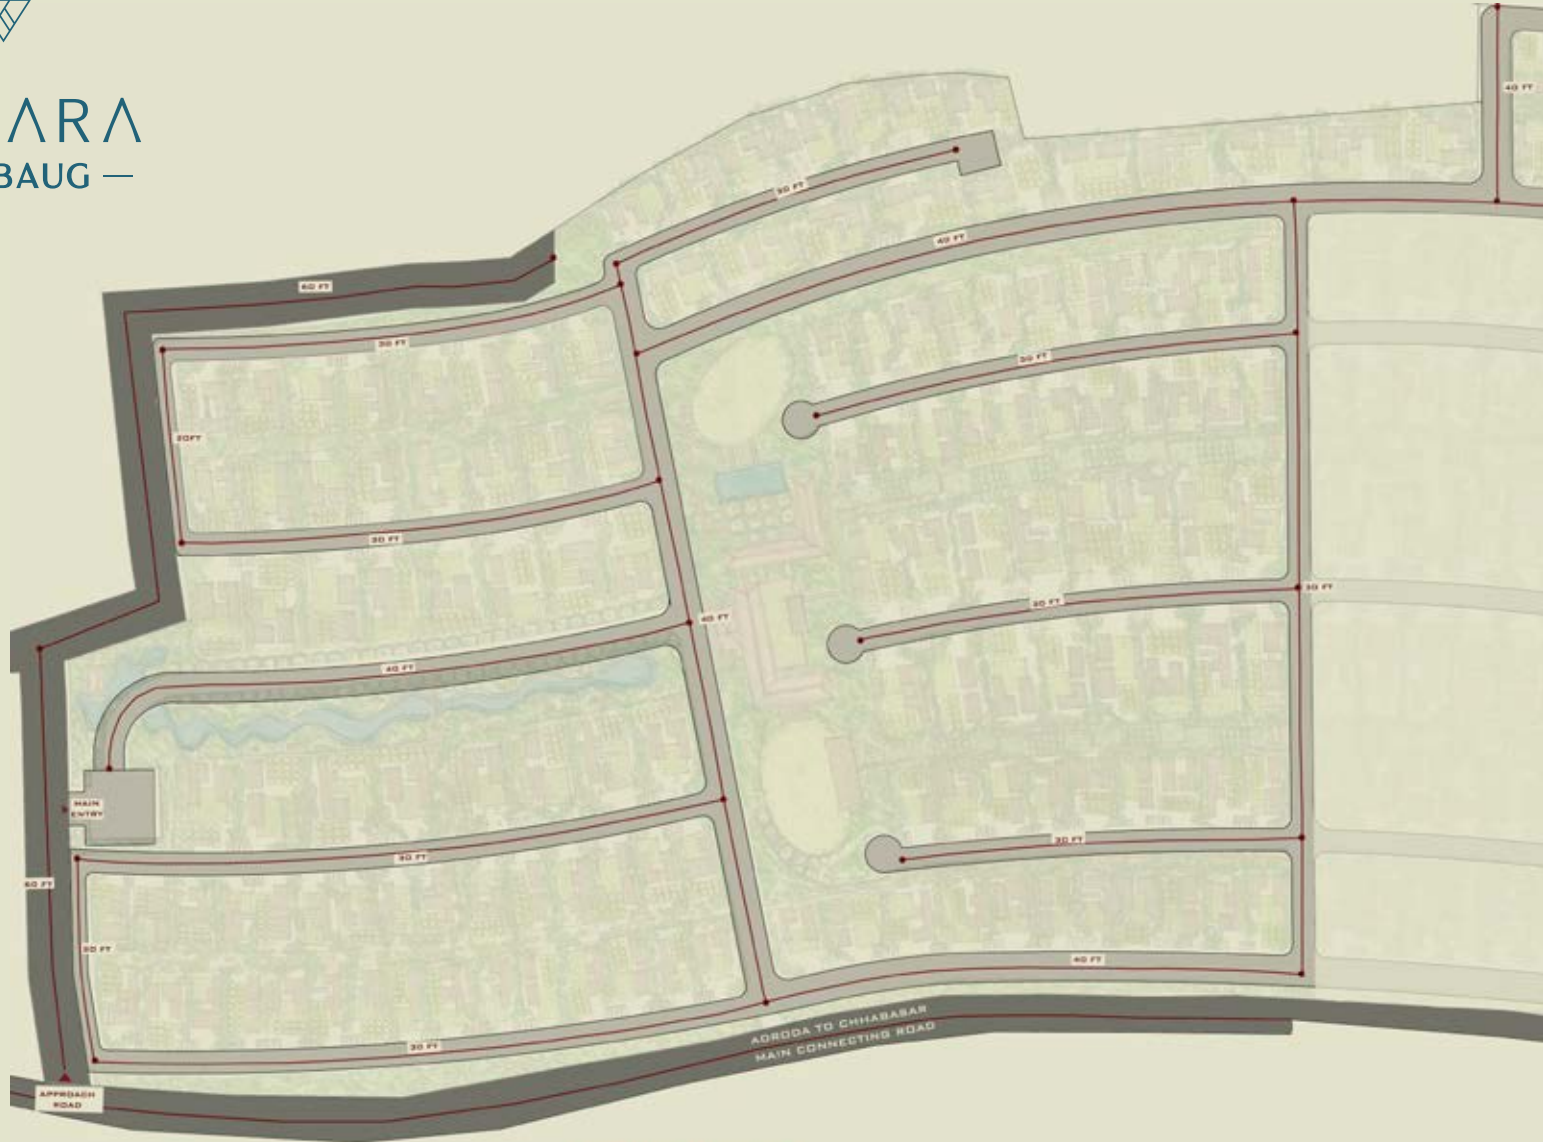


ARVIND UPLANDS 2.0




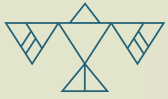

AMANSARA

— BY ANANTBAUG —

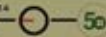

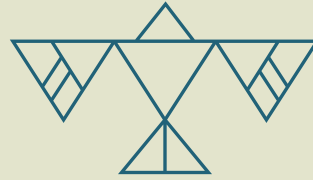

AMANSARA
— BY ANANTBAUG —

JD Partner



anantbaug.com

+91 99250 00023