

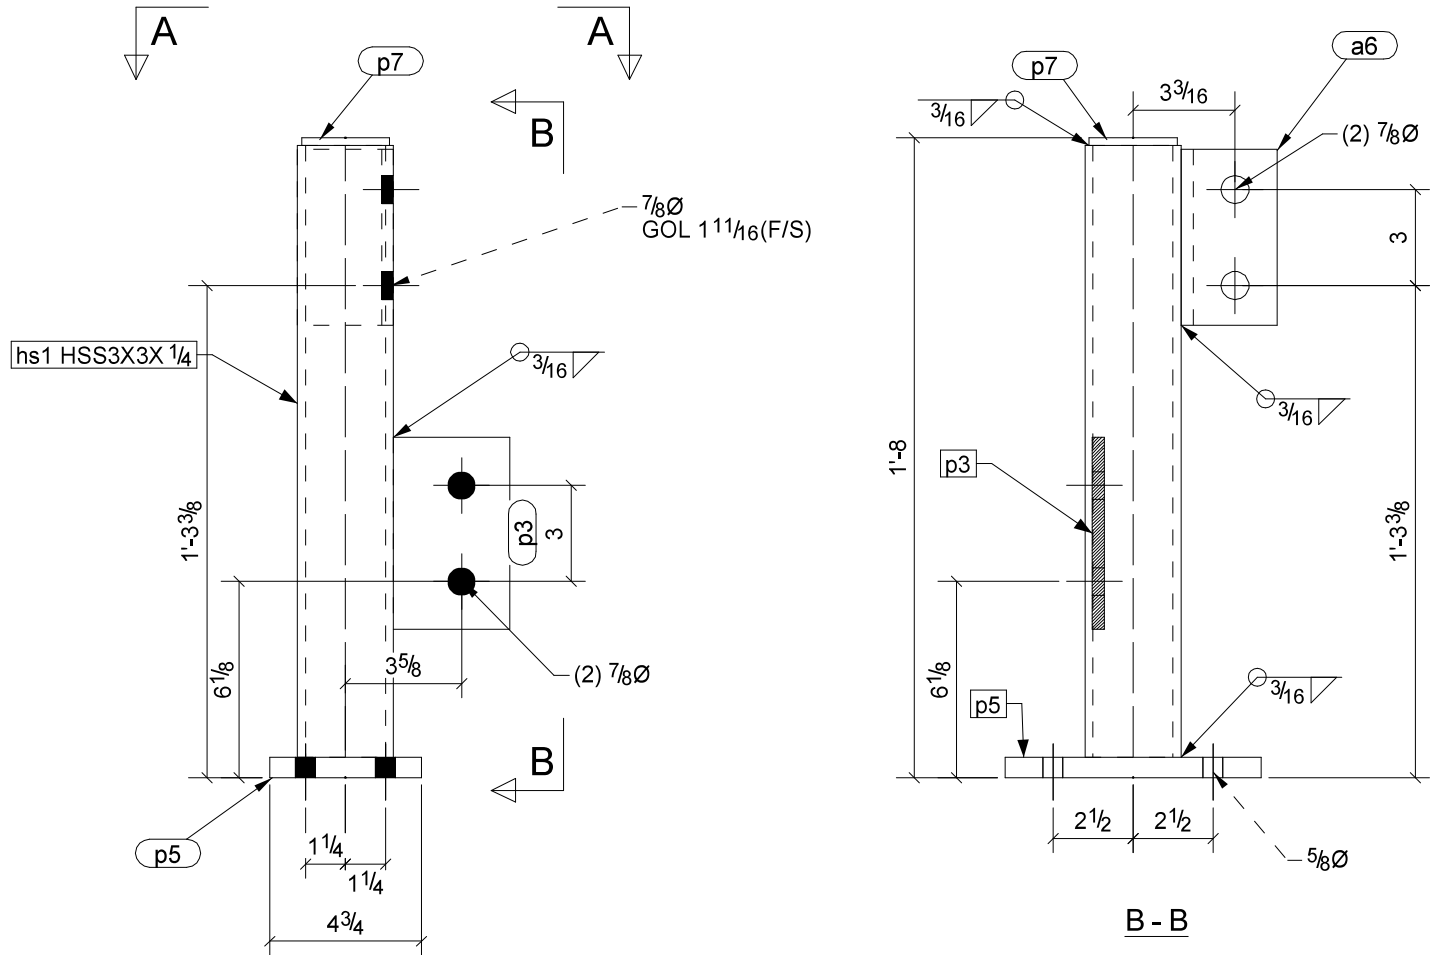


GRID LOCATION	
20-19/H-	

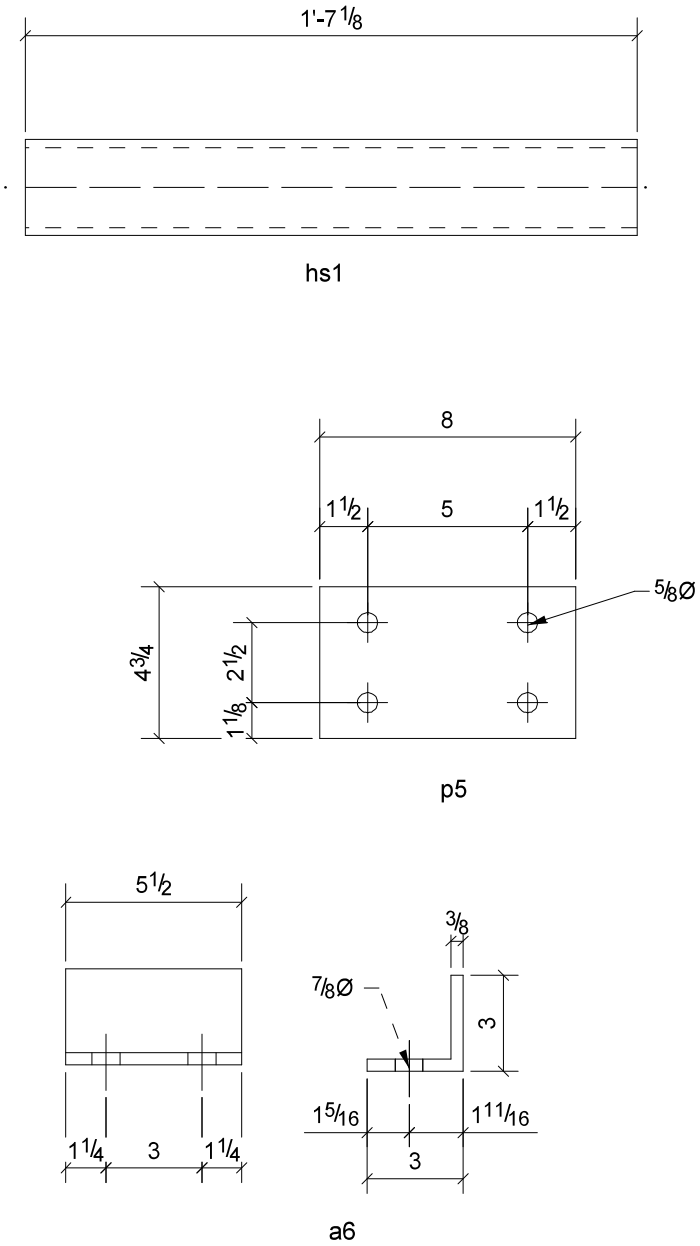

NOTE:
C2 IS MIRROR PART OF C1.

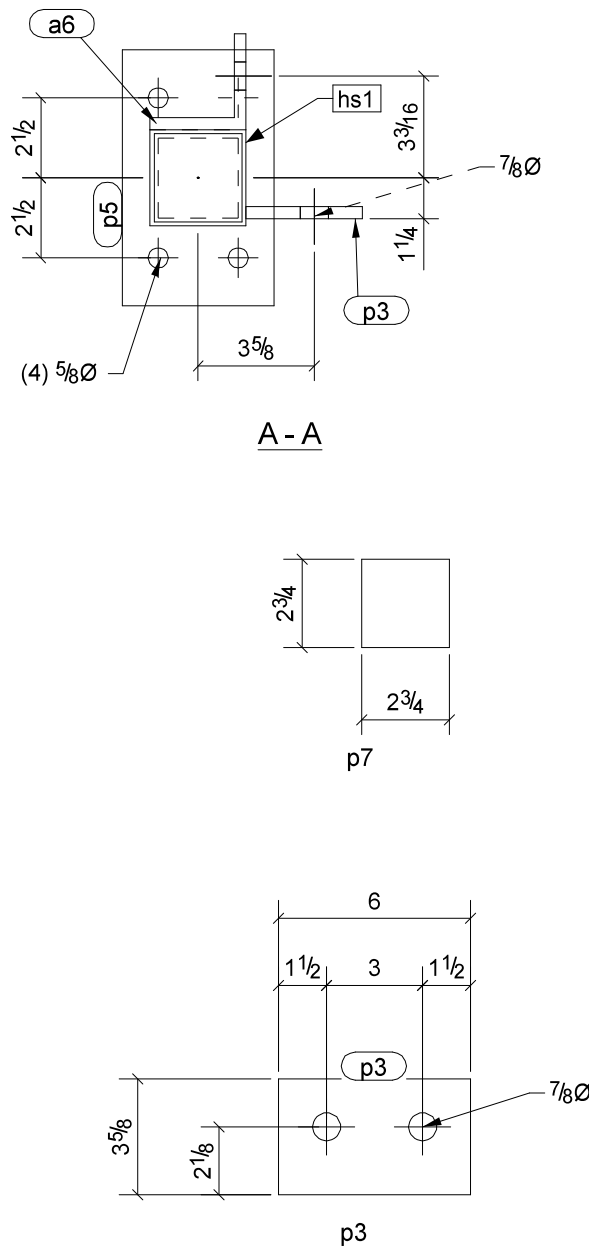

BILL OF MATERIAL						REV		DESCRIPTION	DATE
MARK	QTY	DESCRIPTION	LENGTH	WEIGHT	REMARKS	STEELCAD PRO SCARBOROUGH, ON WWW.STEELCADPRO.COM			
C1	1				SQ-2				
hs1	1	HSS3X3X1/4	1'-7 1/8"	13	A500-GR.B				
a6	1	L3X3X3/8	0'-5 1/2"	3	A36				
p3	1	FL3/8"X6"	0'-3 5/8"	2	A36				
p5	1	FL5/8"X4 3/4"	0'-8"	7	A36	DESCRIPTION			
p7	1	FL1/4"X2 3/4"	0'-2 3/4"	1	A36	PROJECT NAME			
TOTAL WEIGHT THIS DRAWING				26		DRAWN BY			
						DATE DRAWN			