


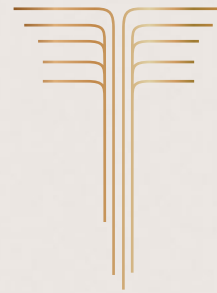



Artistic Impression

Internal Use Only. Not For Circulation



NEW AGE LIVING DAWNS
ON GOLF COURSE ROAD EXTN.





SMART WORLD
THE EDITION

Artistic Impression

Internal Use Only. Not For Circulation



Artistic Impression



MASTER CHAMBERS BEFITTING THE MASTER OF THE HOUSE







HOMES WITH PRIVATE DECK AND JACUZZI



PRIVATE DECK

Artistic Impression

Internal Use Only. Not For Circulation



PRIVATE JACUZZI

Internal Use Only. Not For Circulation

A CLUB LIKE NO OTHER



Artistic Impression

Internal Use Only. Not For Circulation

ESCAPE, RELAX, AND ENJOY LIKE NO OTHER

SQUASH COURT



BUSINESS LOUNGE



BADMINTON COURT



PRIVATE THEATRE



SPORTS BAR



PARTY HALL



GYMNASIUM

ROOFTOP INFINITY POOL



Disclaimer: Use of sports and community facilities shall be subject to payment of charges and other terms and conditions. Not a site photograph. Only an artistic impression.

Internal Use Only. Not For Circulation

Artistic Impression

HERE'S TO MAKING JOY THE DNA OF YOUR LIFESTYLE

BASKETBALL COURT



BEACH PARK



SKATE PARK



OUTDOOR GYM



JOGGING TRACK




TENNIS COURT




KIDS' PLAY AREA

YOGA PODS



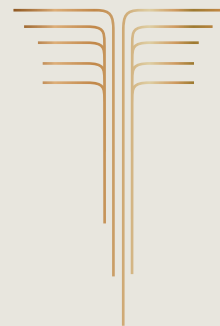

THE NEW LUXURY HUB OF
THE GOLF COURSE ROAD (EXTN.)

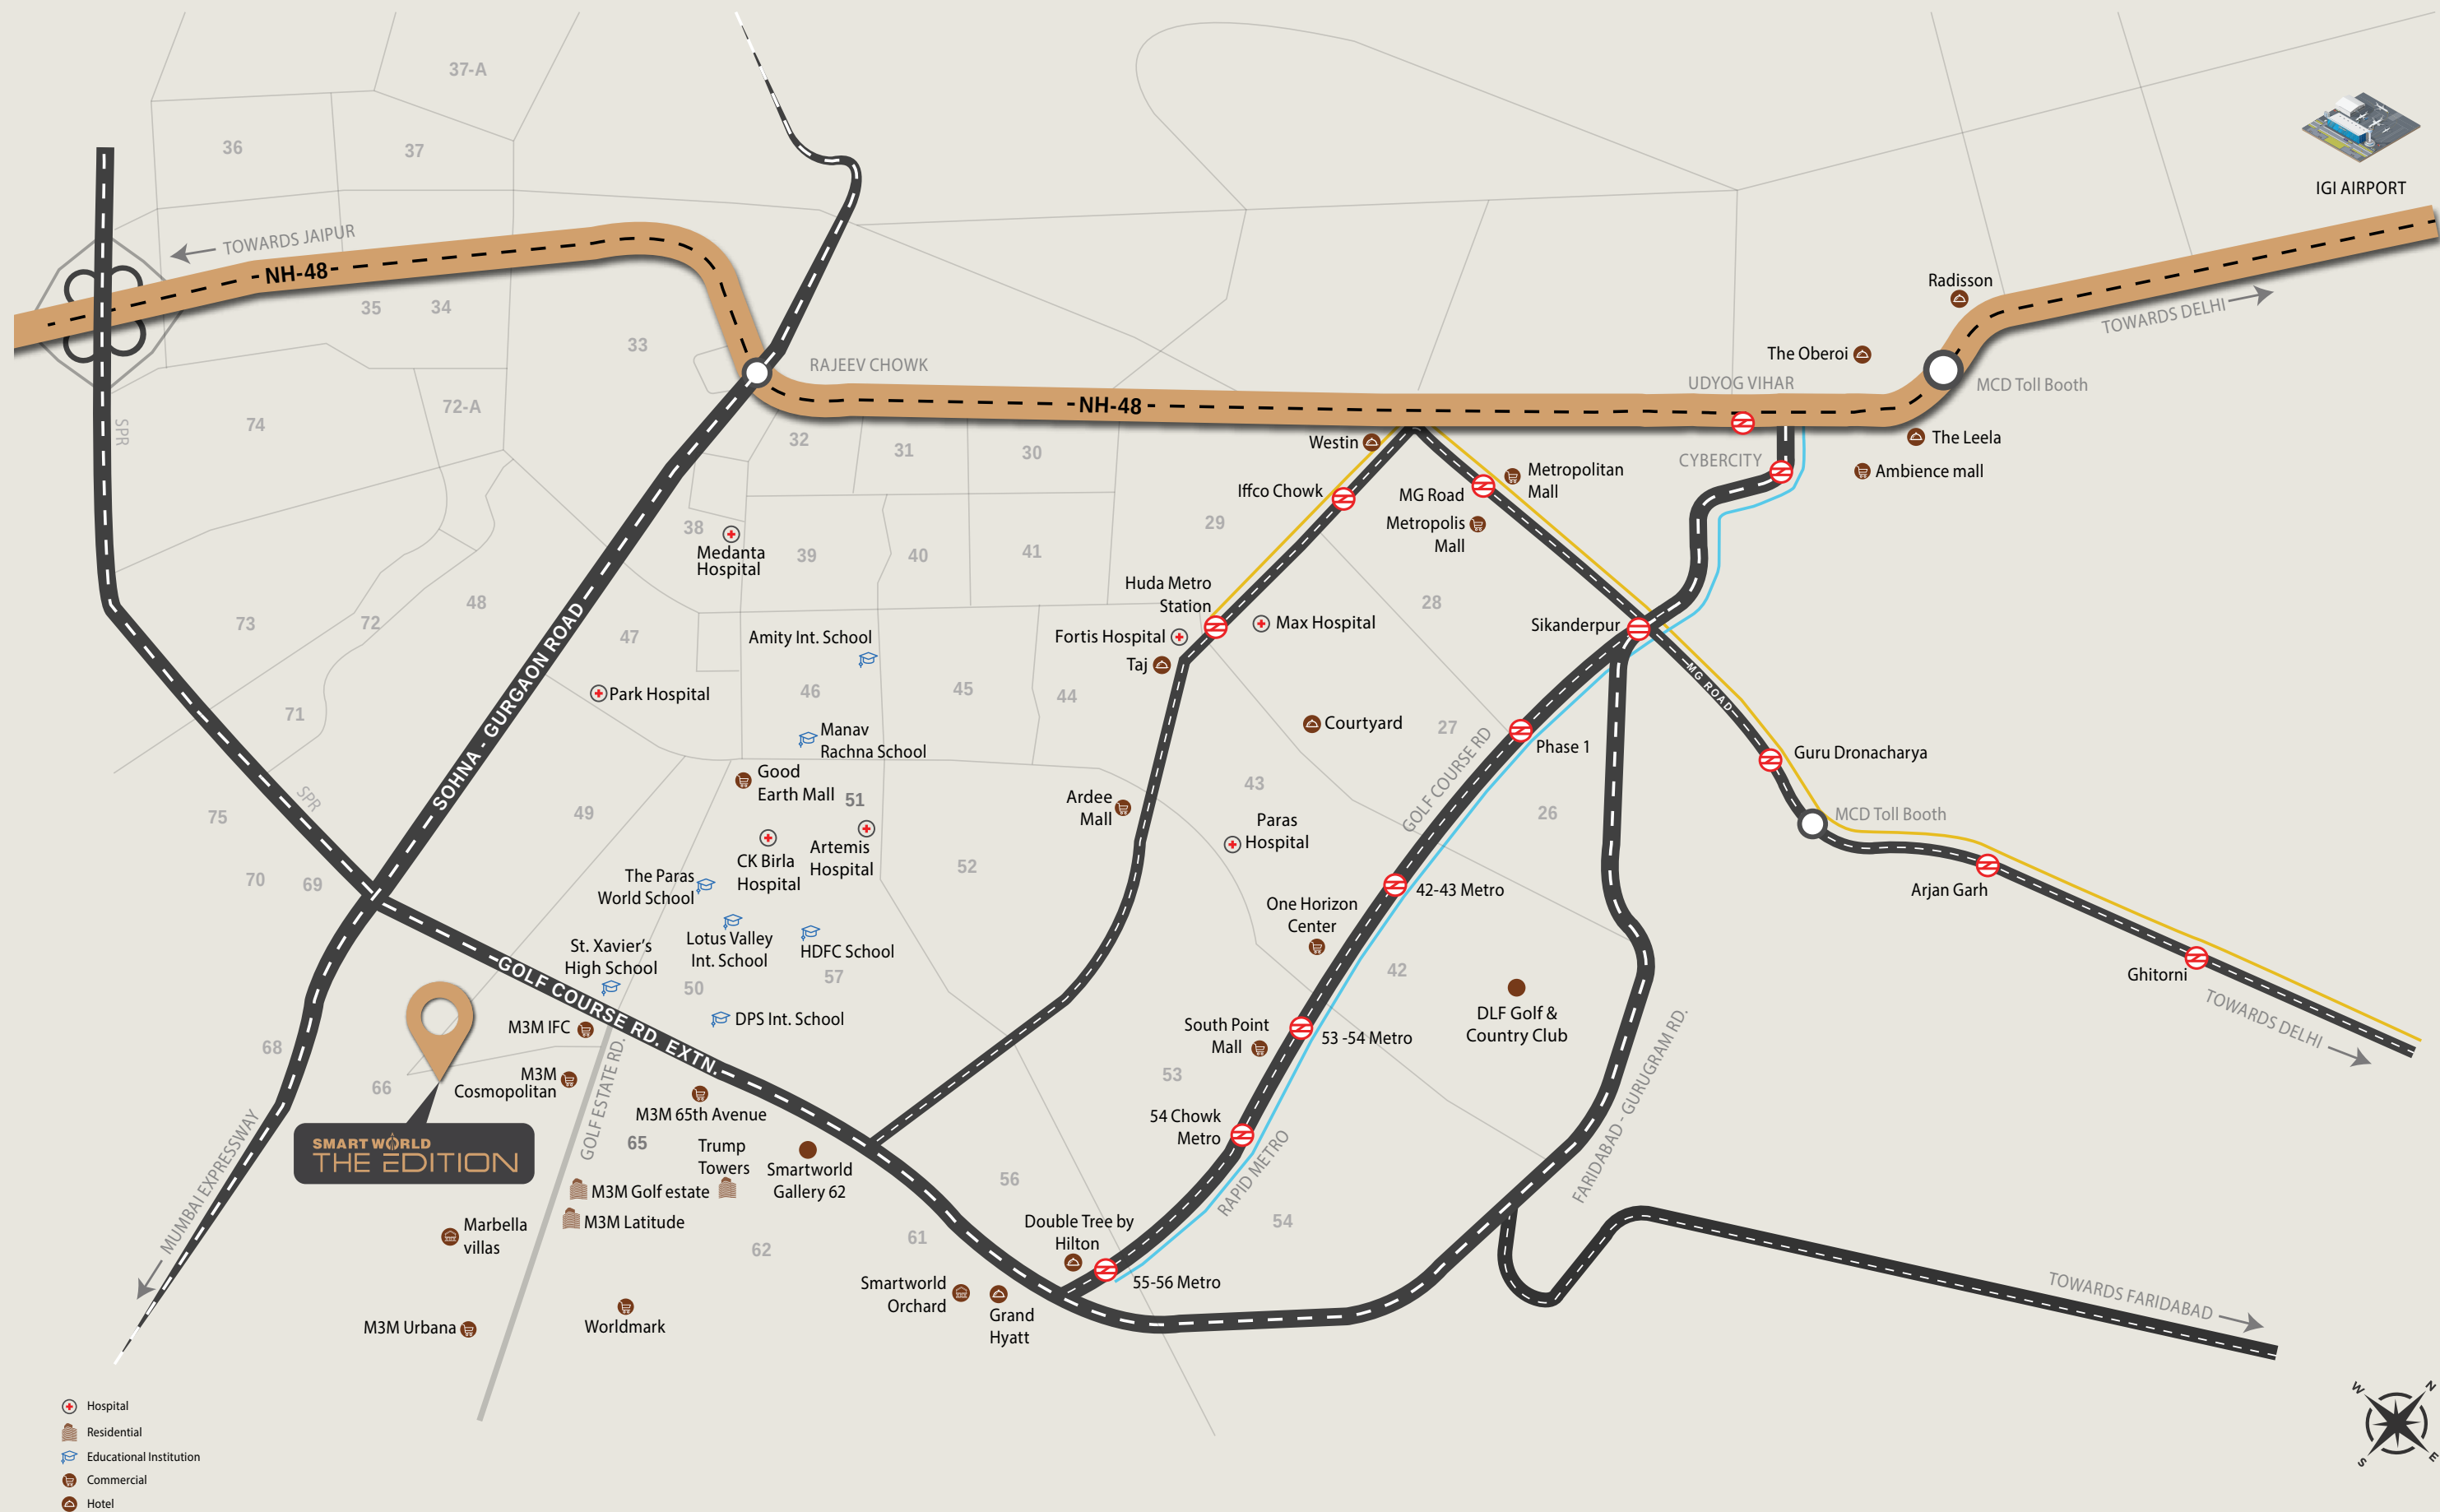


FLOOR PLANS



Type A: 3 BHK + STUDY + UTILITY

Note: This does not constitute a legal offer. All areas and dimensions are tentative and subject to change till the final completion of the Project as permissible under applicable laws. This brochure contains artistic impressions, and no warranty is expressly or impliedly given that the completed development of the project will comply in any degree with such artist's impression as depicted. All layouts, plans, specifications, dimensions, designs, measurements, and locations are indicative, not to scale and are subject to change as may be decided by the Developer or the competent authority. For further details, please refer the Agreement for Sale. Soft furnishings, cupboards, furniture, and gadgets, etc. are not part of the offering and are only indicative in nature and are only for the purpose of illustrating/indicating a conceived layout and do not form part of the standard specification/amenities/services to be provided. The above-mentioned sizes are for a typical floor plan, floor sizes may vary. 1 sq mtr = 10.764 sq ft., 1 foot = 0.3048 meter

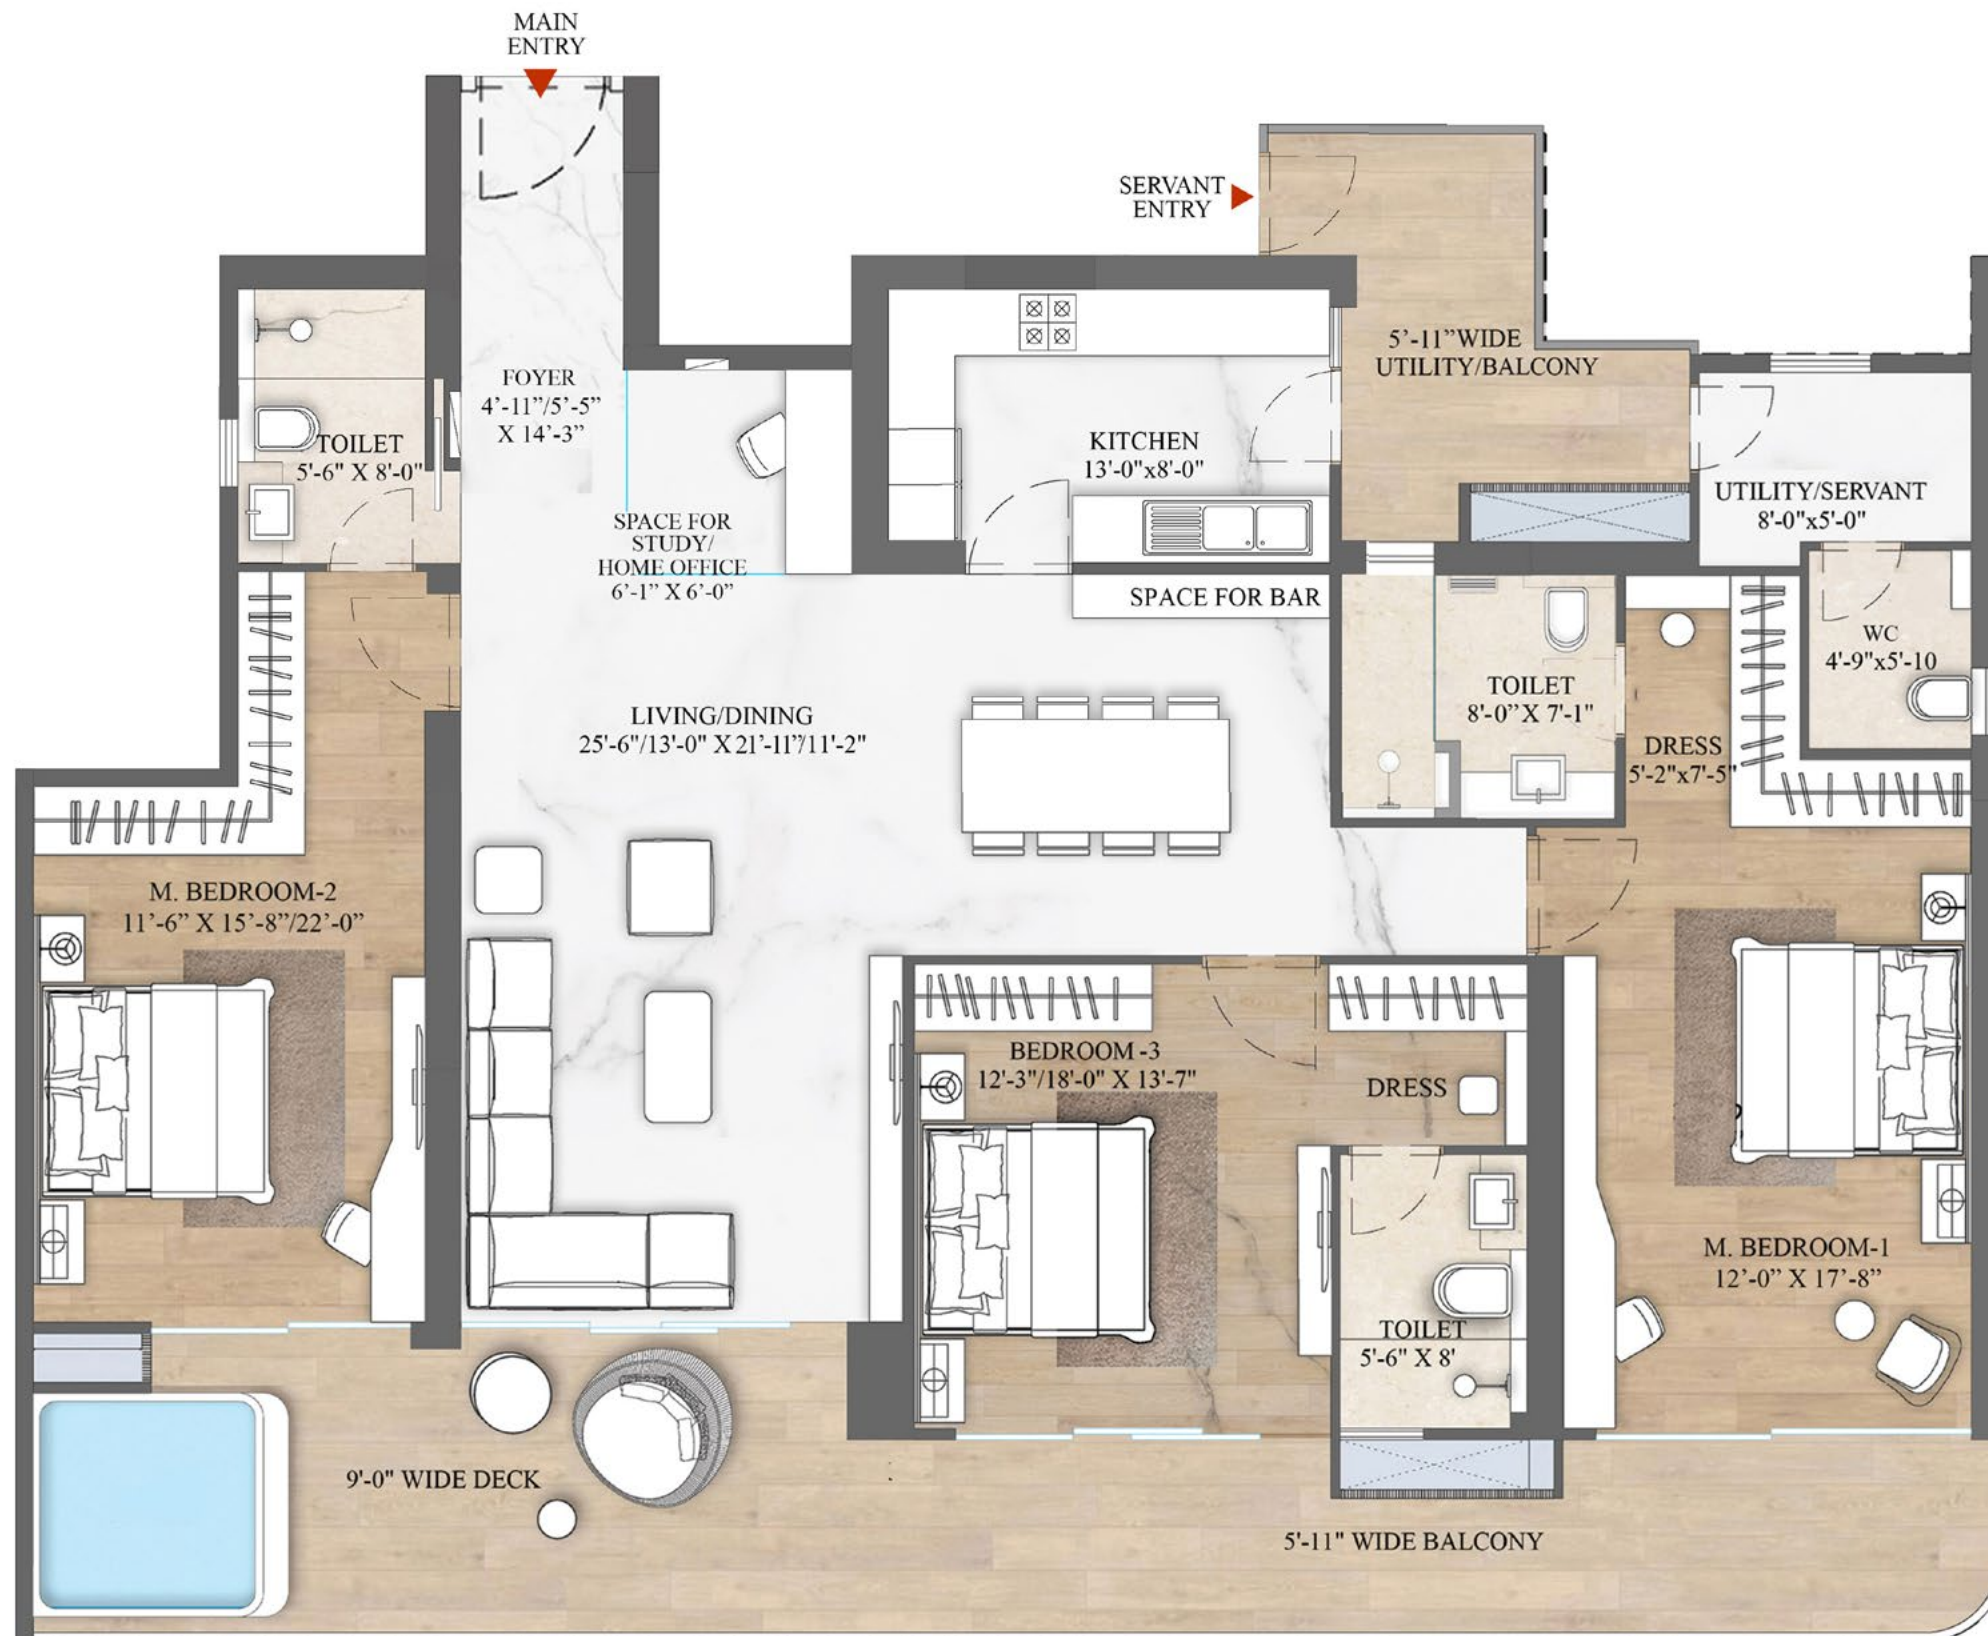


Type A1: 3 BHK + STUDY + UTILITY

Note: This does not constitute a legal offer. All areas and dimensions are tentative and subject to change till the final completion of the Project as permissible under applicable laws. This brochure contains artistic impressions, and no warranty is expressly or impliedly given that the completed development of the project will comply in any degree with such artist's impression as depicted. All layouts, plans, specifications, dimensions, designs, measurements, and locations are indicative, not to scale and are subject to change as may be decided by the Developer or the competent authority. For further details, please refer the Agreement for Sale. Soft furnishings, cupboards, furniture, and gadgets, etc. are not part of the offering and are only indicative in nature and are only for the purpose of illustrating/indicating a conceived layout and do not form part of the standard specification/amenities/services to be provided. The above-mentioned sizes are for a typical floor plan, floor sizes may vary. 1 sq mtr = 10.764 sq ft., 1 foot = 0.3048 meter


Internal Use Only. Not For Circulation

FLOOR PLANS

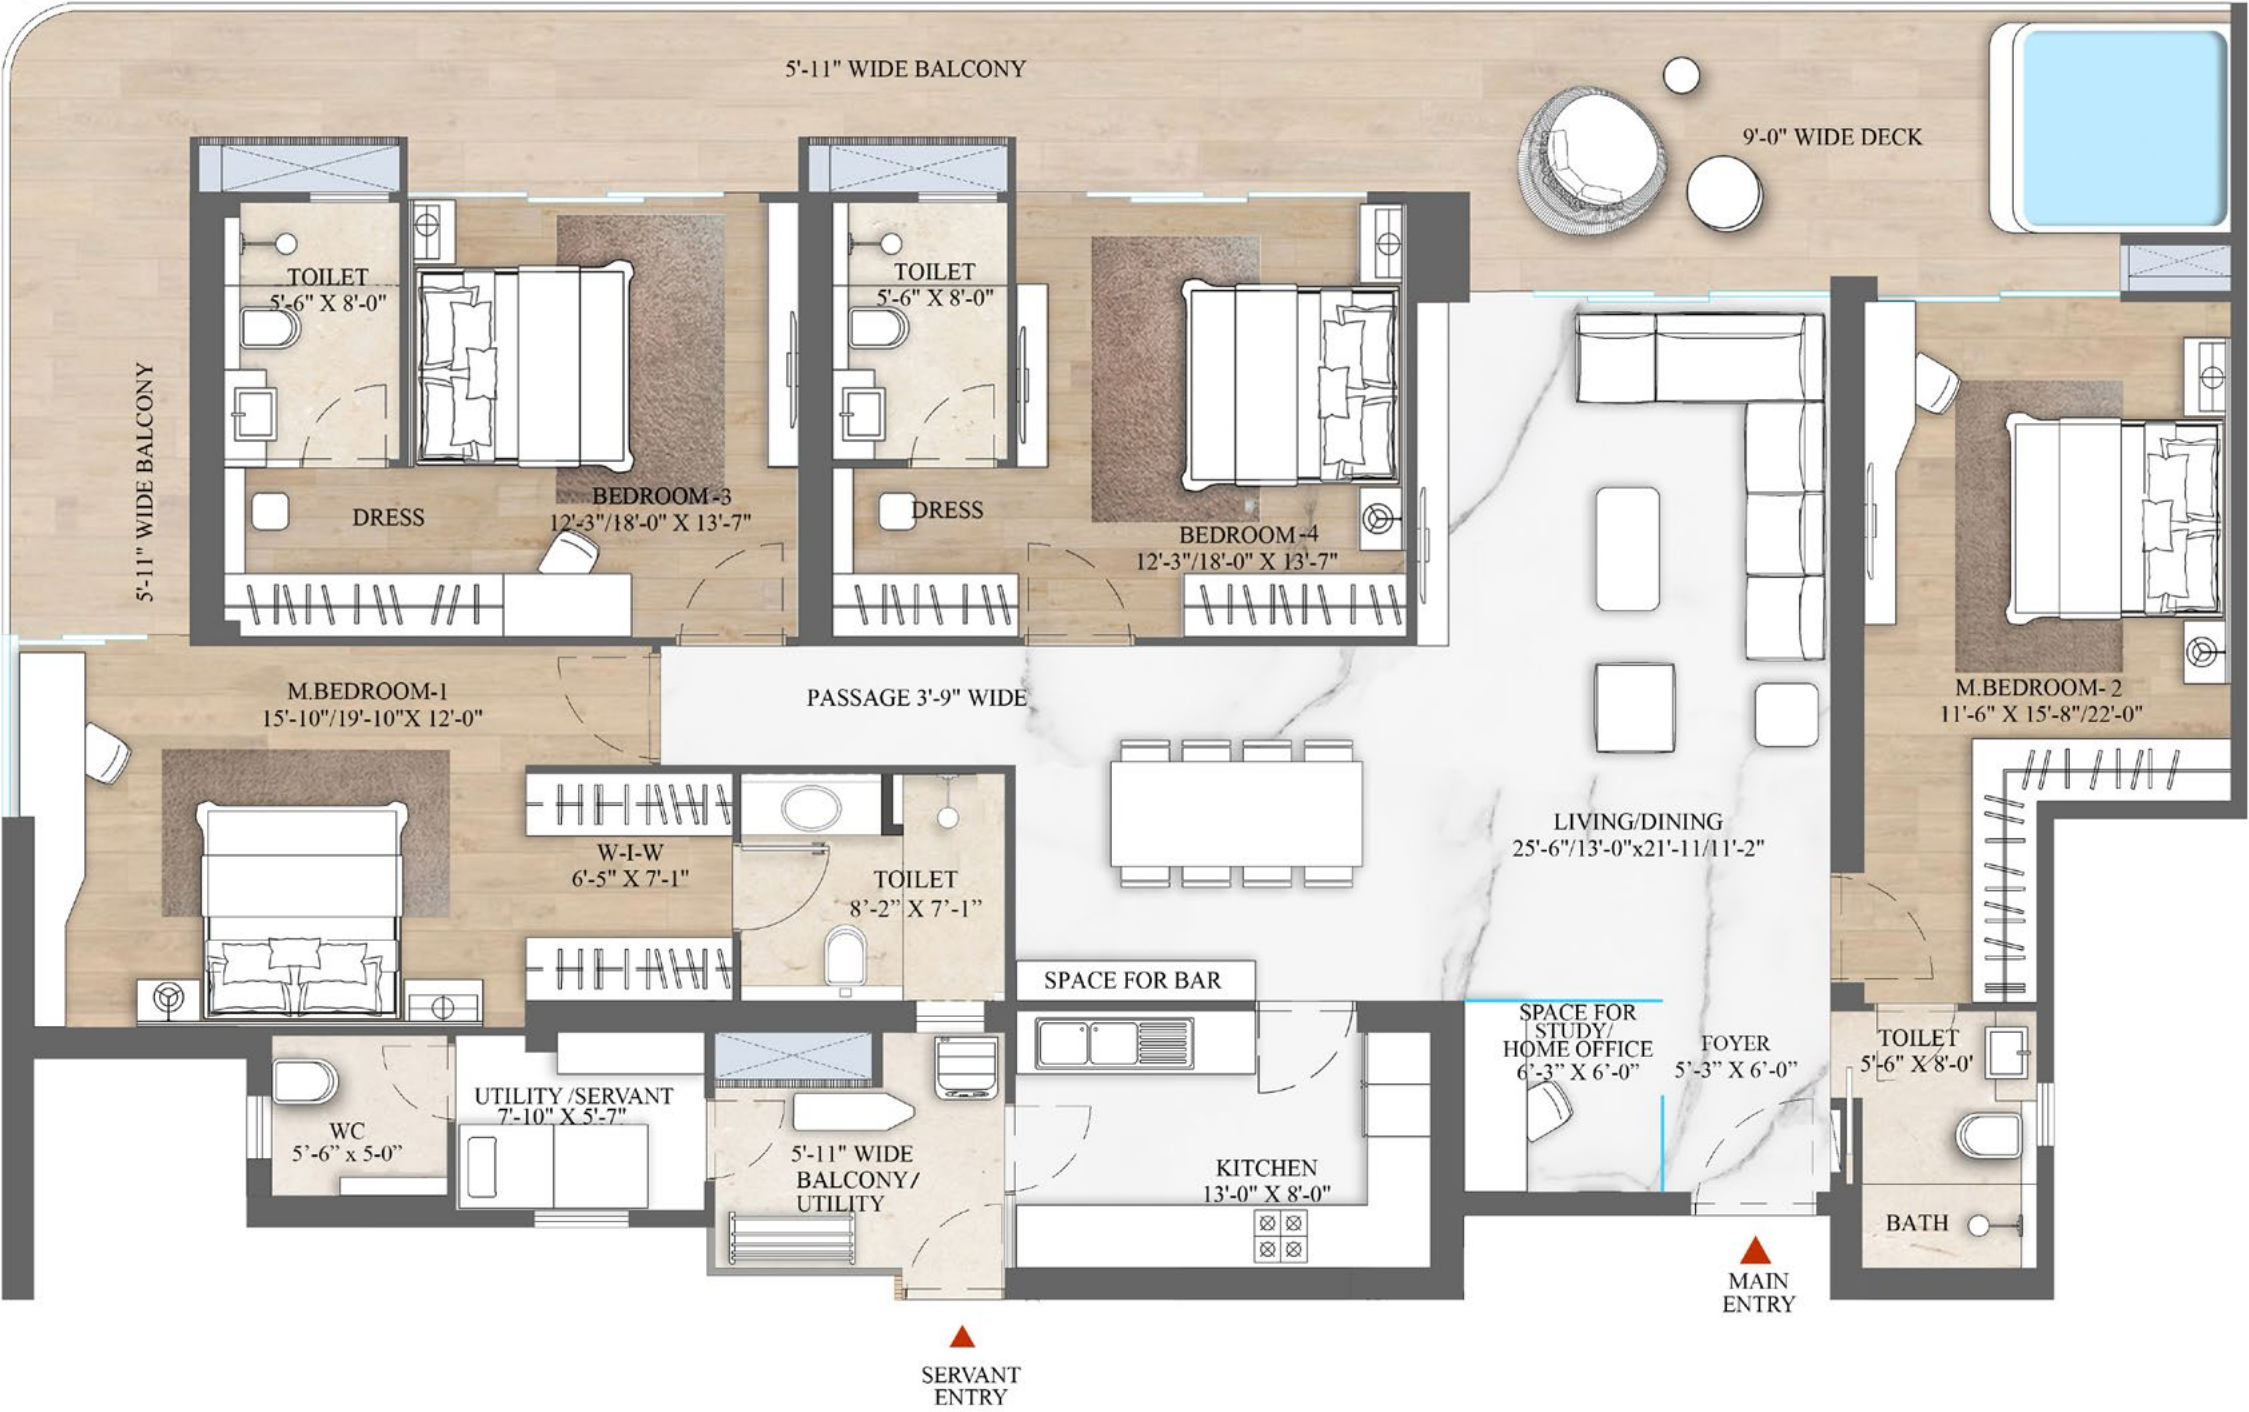


Type B: 4 BHK + STUDY + UTILITY

Note: This does not constitute a legal offer. All areas and dimensions are tentative and subject to change till the final completion of the Project as permissible under applicable laws. This brochure contains artistic impressions, and no warranty is expressly or impliedly given that the completed development of the project will comply in any degree with such artist's impression as depicted. All layouts, plans, specifications, dimensions, designs, measurements, and locations are indicative, not to scale and are subject to change as may be decided by the Developer or the competent authority. For further details, please refer the Agreement for Sale. Soft furnishings, cupboards, furniture, and gadgets, etc. are not part of the offering and are only indicative in nature and are only for the purpose of illustrating/indicating a conceived layout and do not form part of the standard specification/amenities/services to be provided. The above-mentioned sizes are for a typical floor plan, floor sizes may vary. 1 sq mtr = 10.764 sq ft, 1 foot = 0.3048 meter

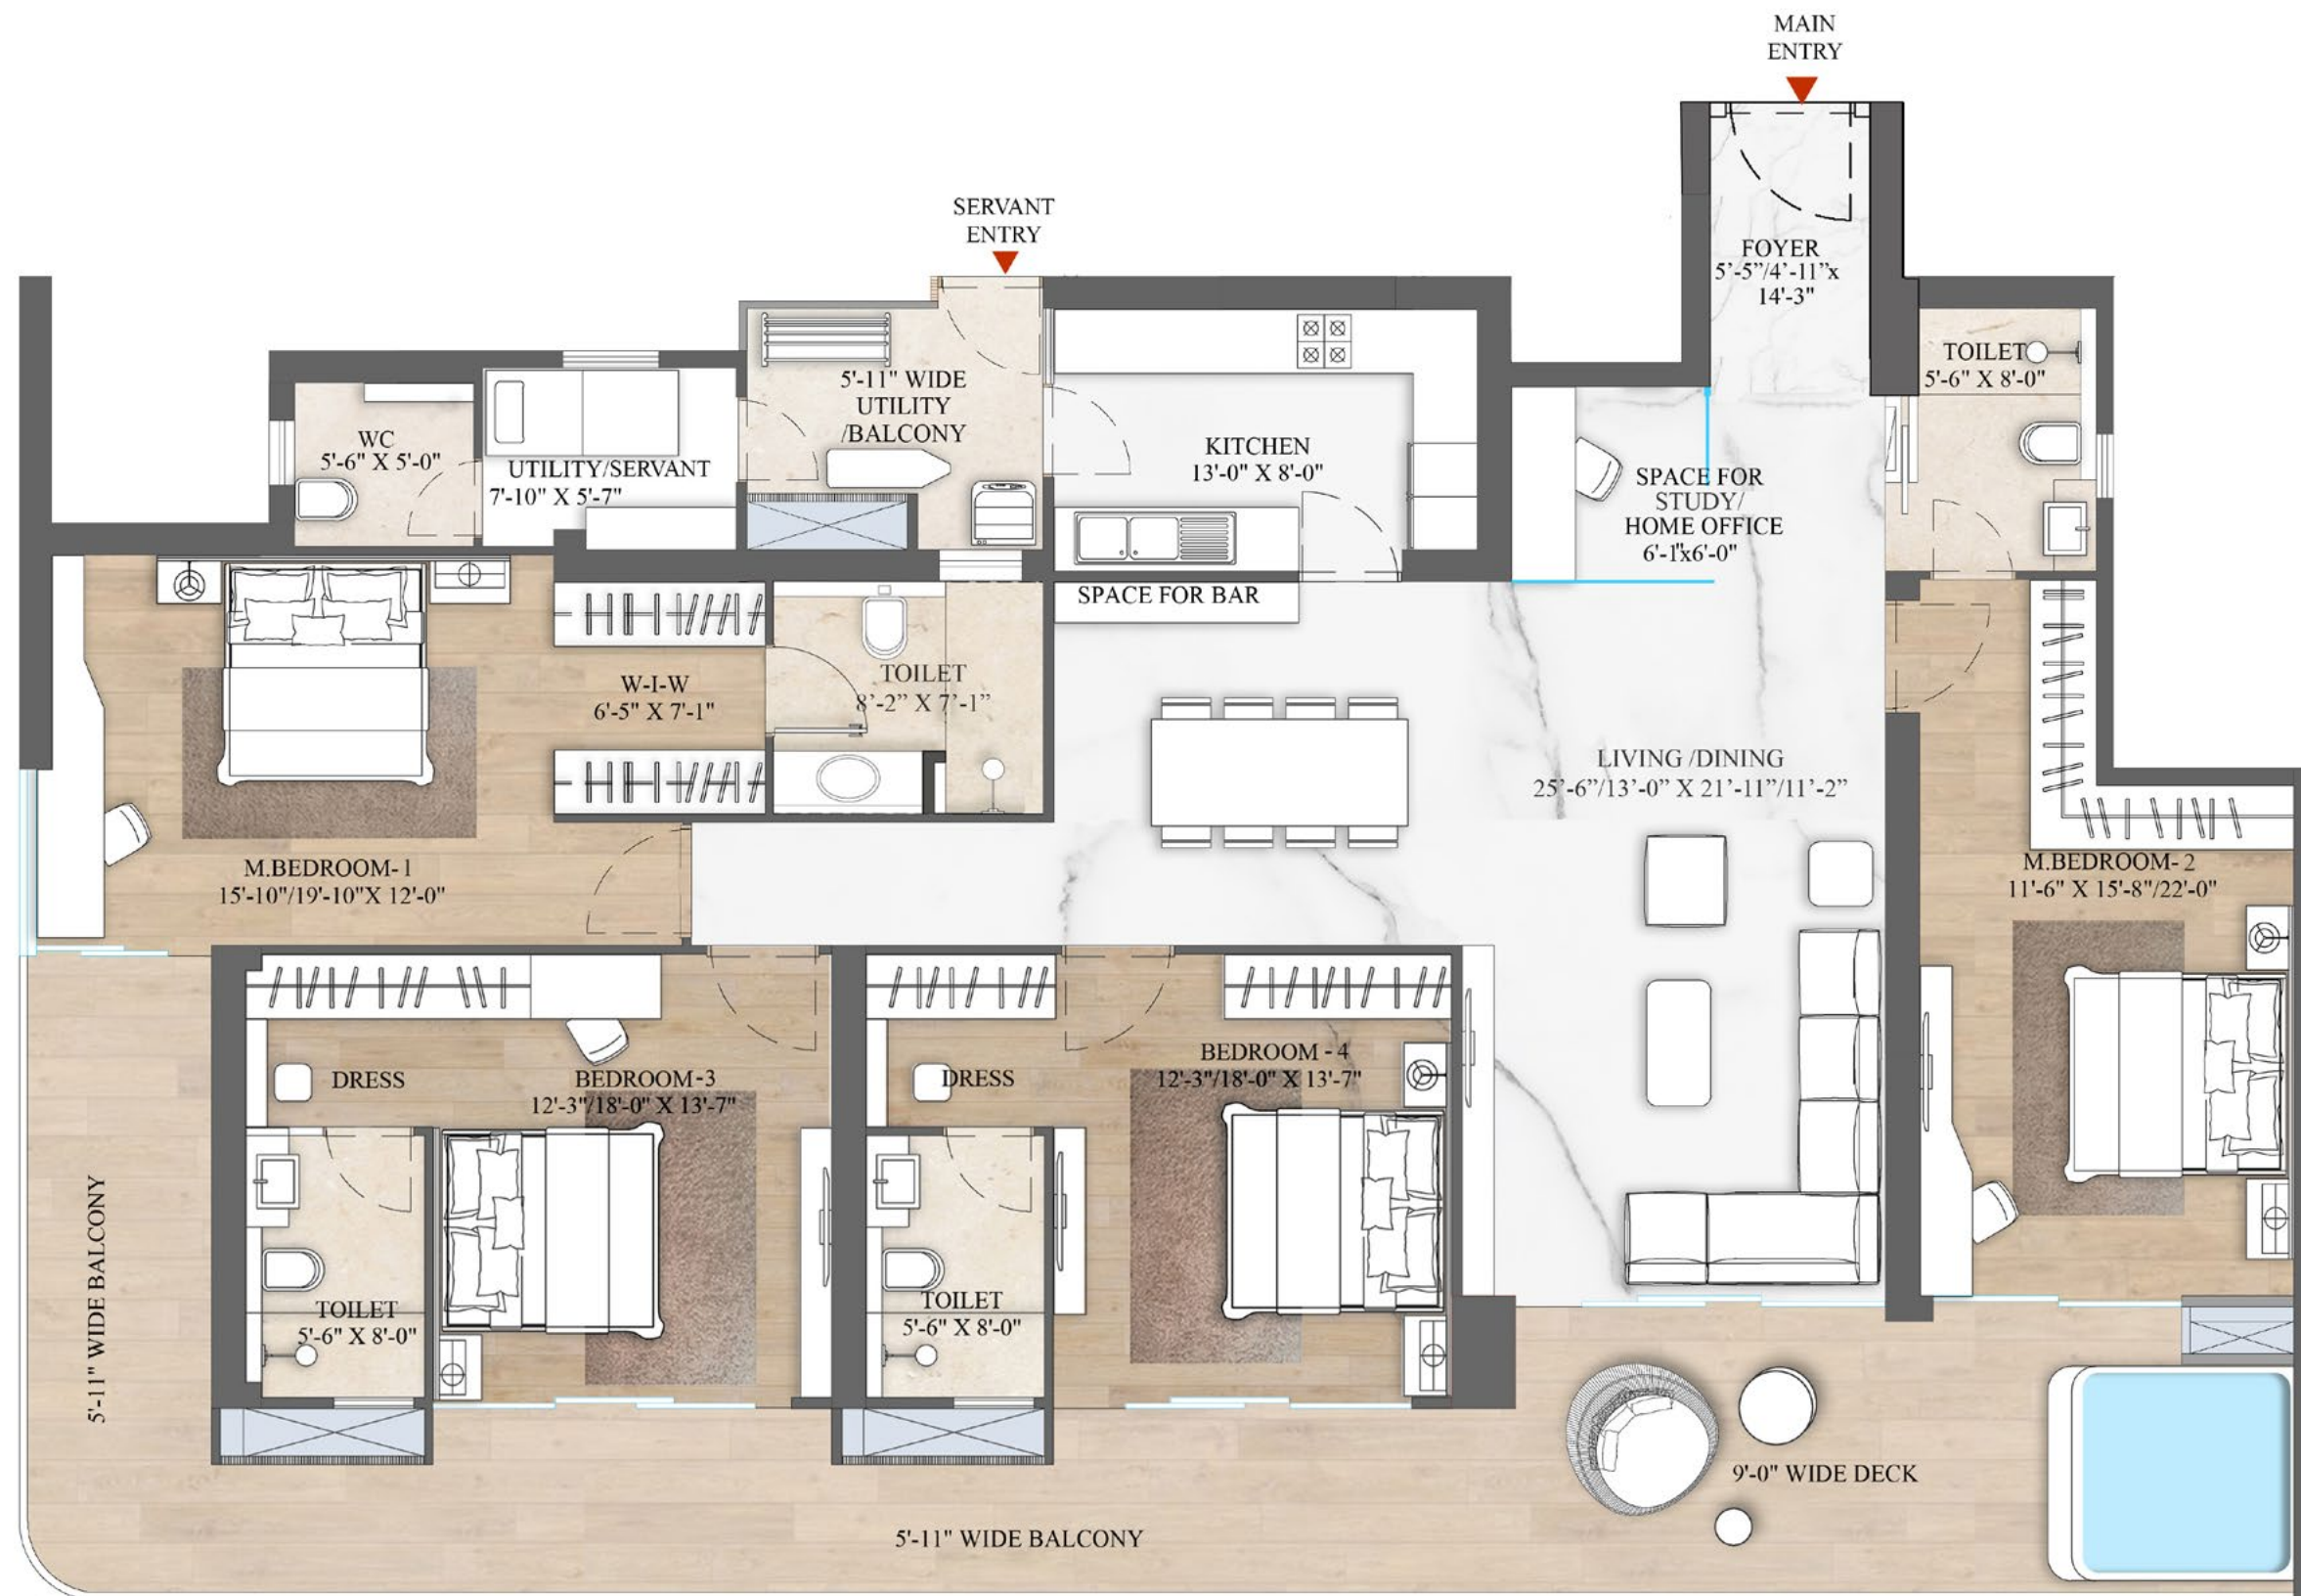

Type B1: 4 BHK + STUDY + UTILITY

Note: This does not constitute a legal offer. All areas and dimensions are tentative and subject to change till the final completion of the Project as permissible under applicable laws. This brochure contains artistic impressions, and no warranty is expressly or impliedly given that the completed development of the project will comply in any degree with such artist's impression as depicted. All layouts, plans, specifications, dimensions, designs, measurements, and locations are indicative, not to scale and are subject to change as may be decided by the Developer or the competent authority. For further details, please refer the Agreement for Sale. Soft furnishings, cupboards, furniture, and gadgets, etc. are not part of the offering and are only indicative in nature and are only for the purpose of illustrating/indicating a conceived layout and do not form part of the standard specification/amenities/services to be provided. The above-mentioned sizes are for a typical floor plan, floor sizes may vary. 1 sq mtr = 10.764 sq ft, 1 foot = 0.3048 meter

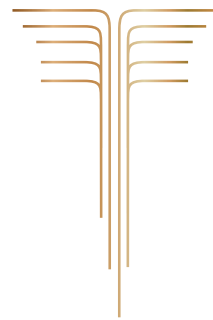

MASTERPLANNED, MASTERMINDED
FOR THE FEW

SITE PLAN



LEGEND

- | | |
|------------------------------|------------------------------|
| 1. Main Entrance | 13. Barbeque Zone |
| 2. Entry Plaza | 14. Amphitheater |
| 3. Triple Tier Security Post | 15. Open-To-Air Sitting Deck |
| 4. Yoga Pavilion | 16. Tennis Court |
| 5. Sit-Out Pavilion | 17. Basketball Court |
| 6. Central Vistas | 18. Club Drop-Off Point |
| 7. Party Lawn | 19. Tower Drop-Off Point |
| 8. Celebration Greens | 20. Underground Parking Ramp |
| 9. Play Area | 21. Surface Parking |
| 10. Skate Park | 22. Walking/Jogging Track |
| 11. Beach Park | 23. Road - 24m Wide |
| 12. Family Deck | |



INTERNATIONAL DESIGN
CONSULTANTS

ARCHITECT

STUDIO SYMBIOSIS

INDIA | GERMANY | UK

MASTER PLAN/
CONCEPT LANDSCAPE

REDLANDSCAPE

LANDSCAPE ARCHITECTURAL DESIGN

THAILAND

CLUB INTERIOR/
COMMON AREA

GREYMATTERS

SINGAPORE

SHOW APARTMENT
INTERIORS-THAT'S ITH



THAILAND



Smartworld Developers Private Limited is a real estate company envisioned as the future of real estate in India. It is an organization built on the ethos of bringing in refreshing change in the real estate industry with honesty, professionalism and transparency being in the DNA of the company. At Smartworld, every aspect from Scale, Humanizing Technology, Business Digitization to Designs, and Evolved Lifespaces has been given the utmost importance to create a perfect, winning combination.

SOON TO BE DELIVERED

SMART WORLD ORCHARD

Luxury of Low-Rise floor and Lifestyle of a High rise

RC/REP/HARERA/GGM/617/349/2022/92
WWW.HARYANARERA.GOV.IN

📍 SEC 61, GOLF COURSE ROAD EXTENSION, GURUGRAM

SMART WORLD GEMS

Luxury of Low-Rise floor and Lifestyle of a High rise

RC/REP/HARERA/GGM/502/234/2021/70
WWW.HARYANARERA.GOV.IN

📍 SEC 89, NEW GURUGRAM

UNDER CONSTRUCTION

SMART WORLD ORCHARD STREET

The Most Visible High Street On
Golf Course Road Extension

RC/REP/HARERA/GGM/617/349/2022/92
WWW.HARYANARERA.GOV.IN

📍 SEC 61, GOLF COURSE ROAD
EXTENSION, GURUGRAM

SMART WORLD ONE DXP

The First Address on Dwarka Expressway

RC/REP/HARERA/GGM/645/377/2022/120
WWW.HARYANARERA.GOV.IN

📍 SEC 113, SMART CITY, DELHI AIRPORT,
DWARKA EXPRESSWAY

SMART WORLD ONE DXP STREET

A Luxury High Street Retail on Dwarka Expressway

RC/REP/HARERA/GGM/652/384/2022/127
WWW.HARYANARERA.GOV.IN

📍 SEC 113, SMART CITY, DELHI AIRPORT,
DWARKA EXPRESSWAY

ETSY REALCON PRIVATE LIMITED

Regd. Address: 12A Floor, Tower-2, M3M International Financial Center, Sec-66, Gurugram

Sales Gallery Address: Smartworld Sales Gallery, Sector 62, Gurugram

CIN: U70109HR2021PTC098644

Website: **SmartworldDevelopers.com** | Email: care@smartworlddevelopers.com

Disclaimer: The images shown herein are artistic impressions/ stock images and are only for representational purposes and are indicative in nature. The final specifications of the project shall be as per the agreement executed between the parties. The RERA official website is <https://haryanarera.gov.in/>, RERA registered Project: Smartworld The Edition: RC/REP/HARERA/GGM/756/488/2023/100 dated 06.11.2023, License No. 83 of 2023 Dt. 18.04.2023.

*Terms & Conditions Apply.