


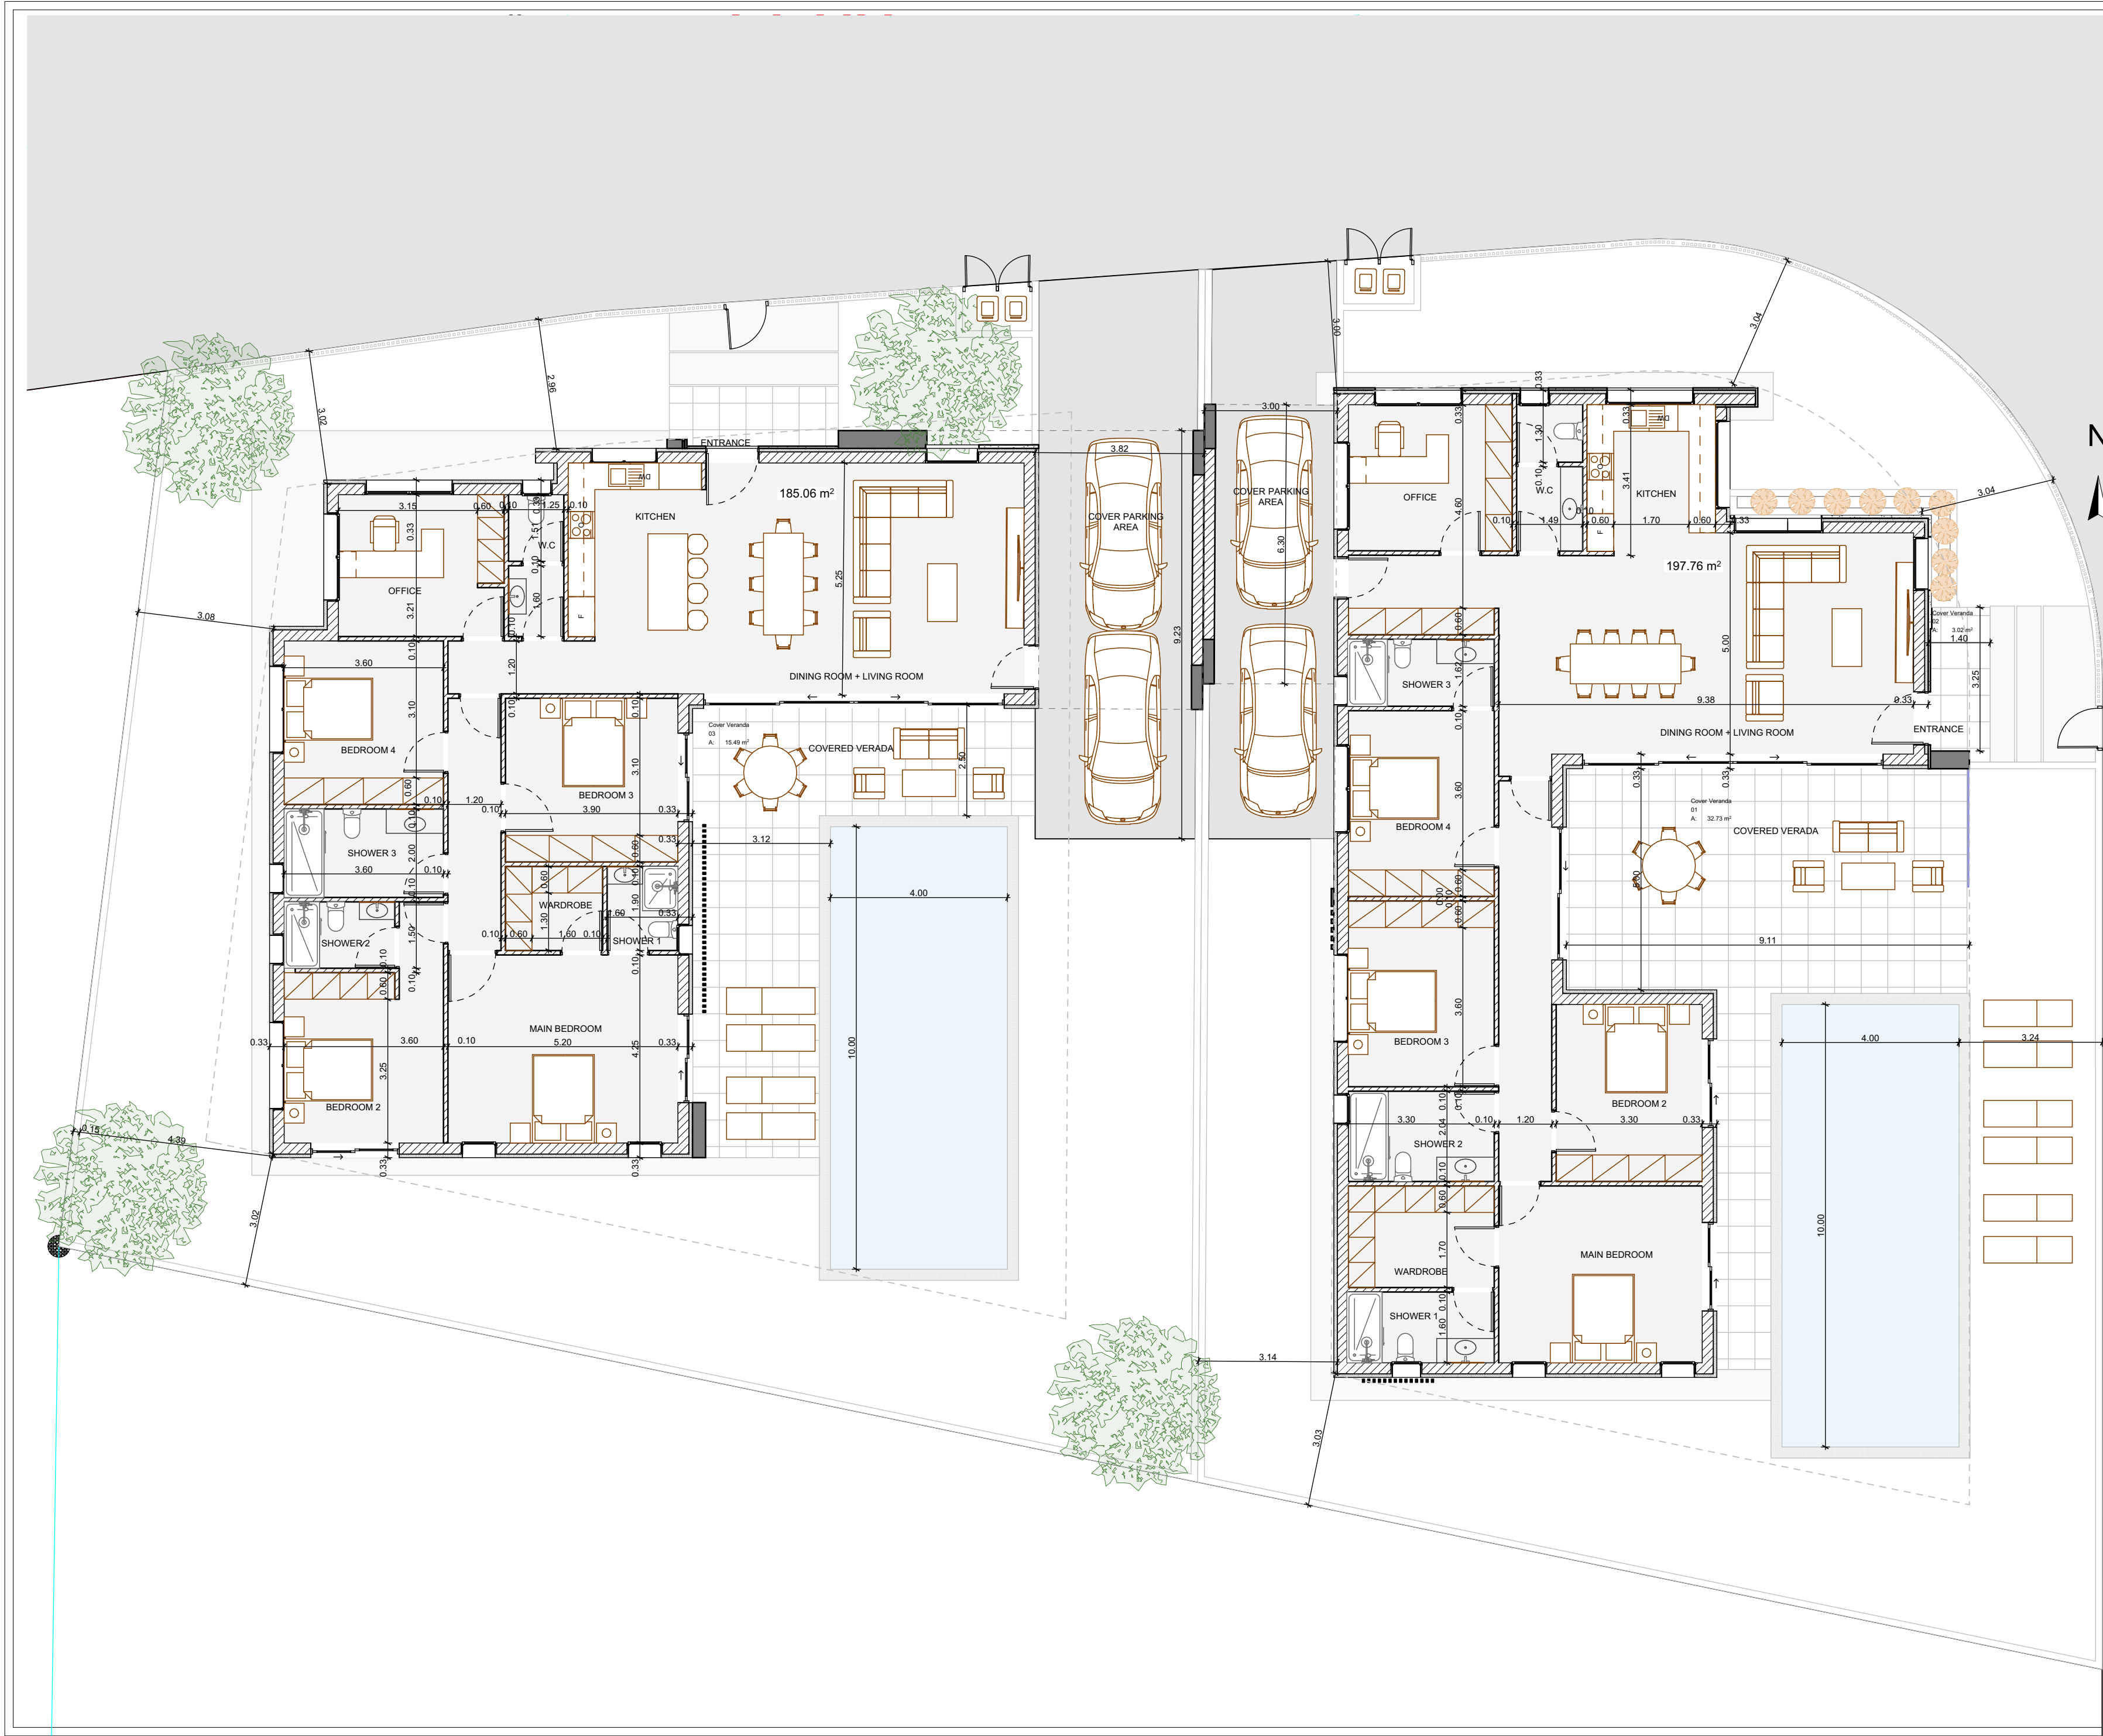

ΘΕΩΡΗΣΗ ΠΟΛΥΩΔΟΜΙΚΗΣ ΑΡΧΗΣ

XXXX
ΠΟΛΥΩΔΟΜΙΚΗ ΑΔΕΙΑ
Επαρχιακός Οργανισμός Αυτοδιοίκησης XXXX
ΤΜΗΜΑ ΠΟΛΥΩΔΟΜΙΑΣ
ΕΓΚΡΙΜΕΝΗ ΠΟΛΥΩΔΟΜΙΚΗ ΑΔΕΙΑ
XXXX
[ΜΕ ΟΡΟΥΣ ΩΣ ΑΝΑΠΟΣΠΑΙΣΤΟ ΜΕΡΟΣ]

ΣΤΟΙΧΕΙΑ ΕΡΓΟΥ

XXXXX

ΣΤΟΙΧΕΙΑ ΜΕΛΕΤΗΤΗ:

ΟΝΟΜΑ: ΜΙΧΑΛΗΣ ΦΩΤΙΟΥ
ΑΡ.ΜΗΤΡΩΟΥ ΕΤΕΚ: Α53133
ΥΠΟΓΡΑΦΗ:

NOTES :

- 1.EXTERIOR WALLS WITH THERMAL INSULATION BRICKS THICKNESS 25cm
 - 2.THE BUILDING WILL BE PAINTED OUTSIDE AND INSIDE
 - 3.ON THE EXTERNAL OPENINGS ALUMINIUM WITH DOUBLE GLAZED GLASS WILL BE PLACED
 - 4.FOR ALL THE EXTERNAL COATING SEE ELEVATIONS
 - 5.DOORS OF BATHROOM FACILITIES INTENDED TO USE BY DISABLE PEOPLE WILL HAVE AN OPENING 100cm BEFORE THE DOOR FRAME INSTALLATION.
 - 6.THE MINIMUM WIDTH OF THE STAIR NOSINGS IS 14cm.
 - 7.M.V. : MECHANICAL VENTILATION
- ±0.00 : EXISTING LEVELS
+0.00 : PROPOSED LEVELS



1st APRIL AVENUE 18, MAYROS COURT, FLAT 22, 6035, LARNACA
TEL.: 24817777 - 99648303
FAX.: 24817778
EMAIL: micha.photiou@cylanet.com.cy

CLIENT :

XXXXXX

PROJECT TITLE :

XXXX

DRAWING TITLE :

Ground Floor

DATE :

October 2025

SCALE :

1:100@A2

DR. NO. :

A-01

JOB NO. :

775