



BILL OF MATERIAL					
QTY	PC	DESCRIPTION	LENGTH		REMARKS
			FT.	IN.	
TOTAL	MARK				WEIGHT
ONE	35LD1	LADDER			230
1	35LD1	PL-3/8x2 1/2	7	3	BENT A36
2	a76	L1 1/2x1 1/2x1/4	2	1 1/4	A36
2	a62	L1 1/2x1 1/2x1/4	2	0	A36
8	rb17	RB 1/4	1	6 1/2	A36
8	p583	PL-3/8x12 1/2	0	3	BENT A36
1	p483	PL-3/8x2 1/2	7	3	BENT A36
1	p487	PL-3/8x2 1/2	7	3	BENT A36
1	p482	PL-3/8x2 1/2	7	3	BENT A36
2	f21	FL-3/8x2 1/2	2	2 1/2	A36
2	f20	FL-3/8x2 1/2	2	2 3/8	A36
2	f23	FL-3/16x1 1/4	1	10 3/4	A36
1	gr10	GR1 1/4x22 3/4	1	11 7/8	A-1011
		FIELD BOLTS			
8		1/2 Dia LAG BOLT	0	5	EMBEDMENT=4

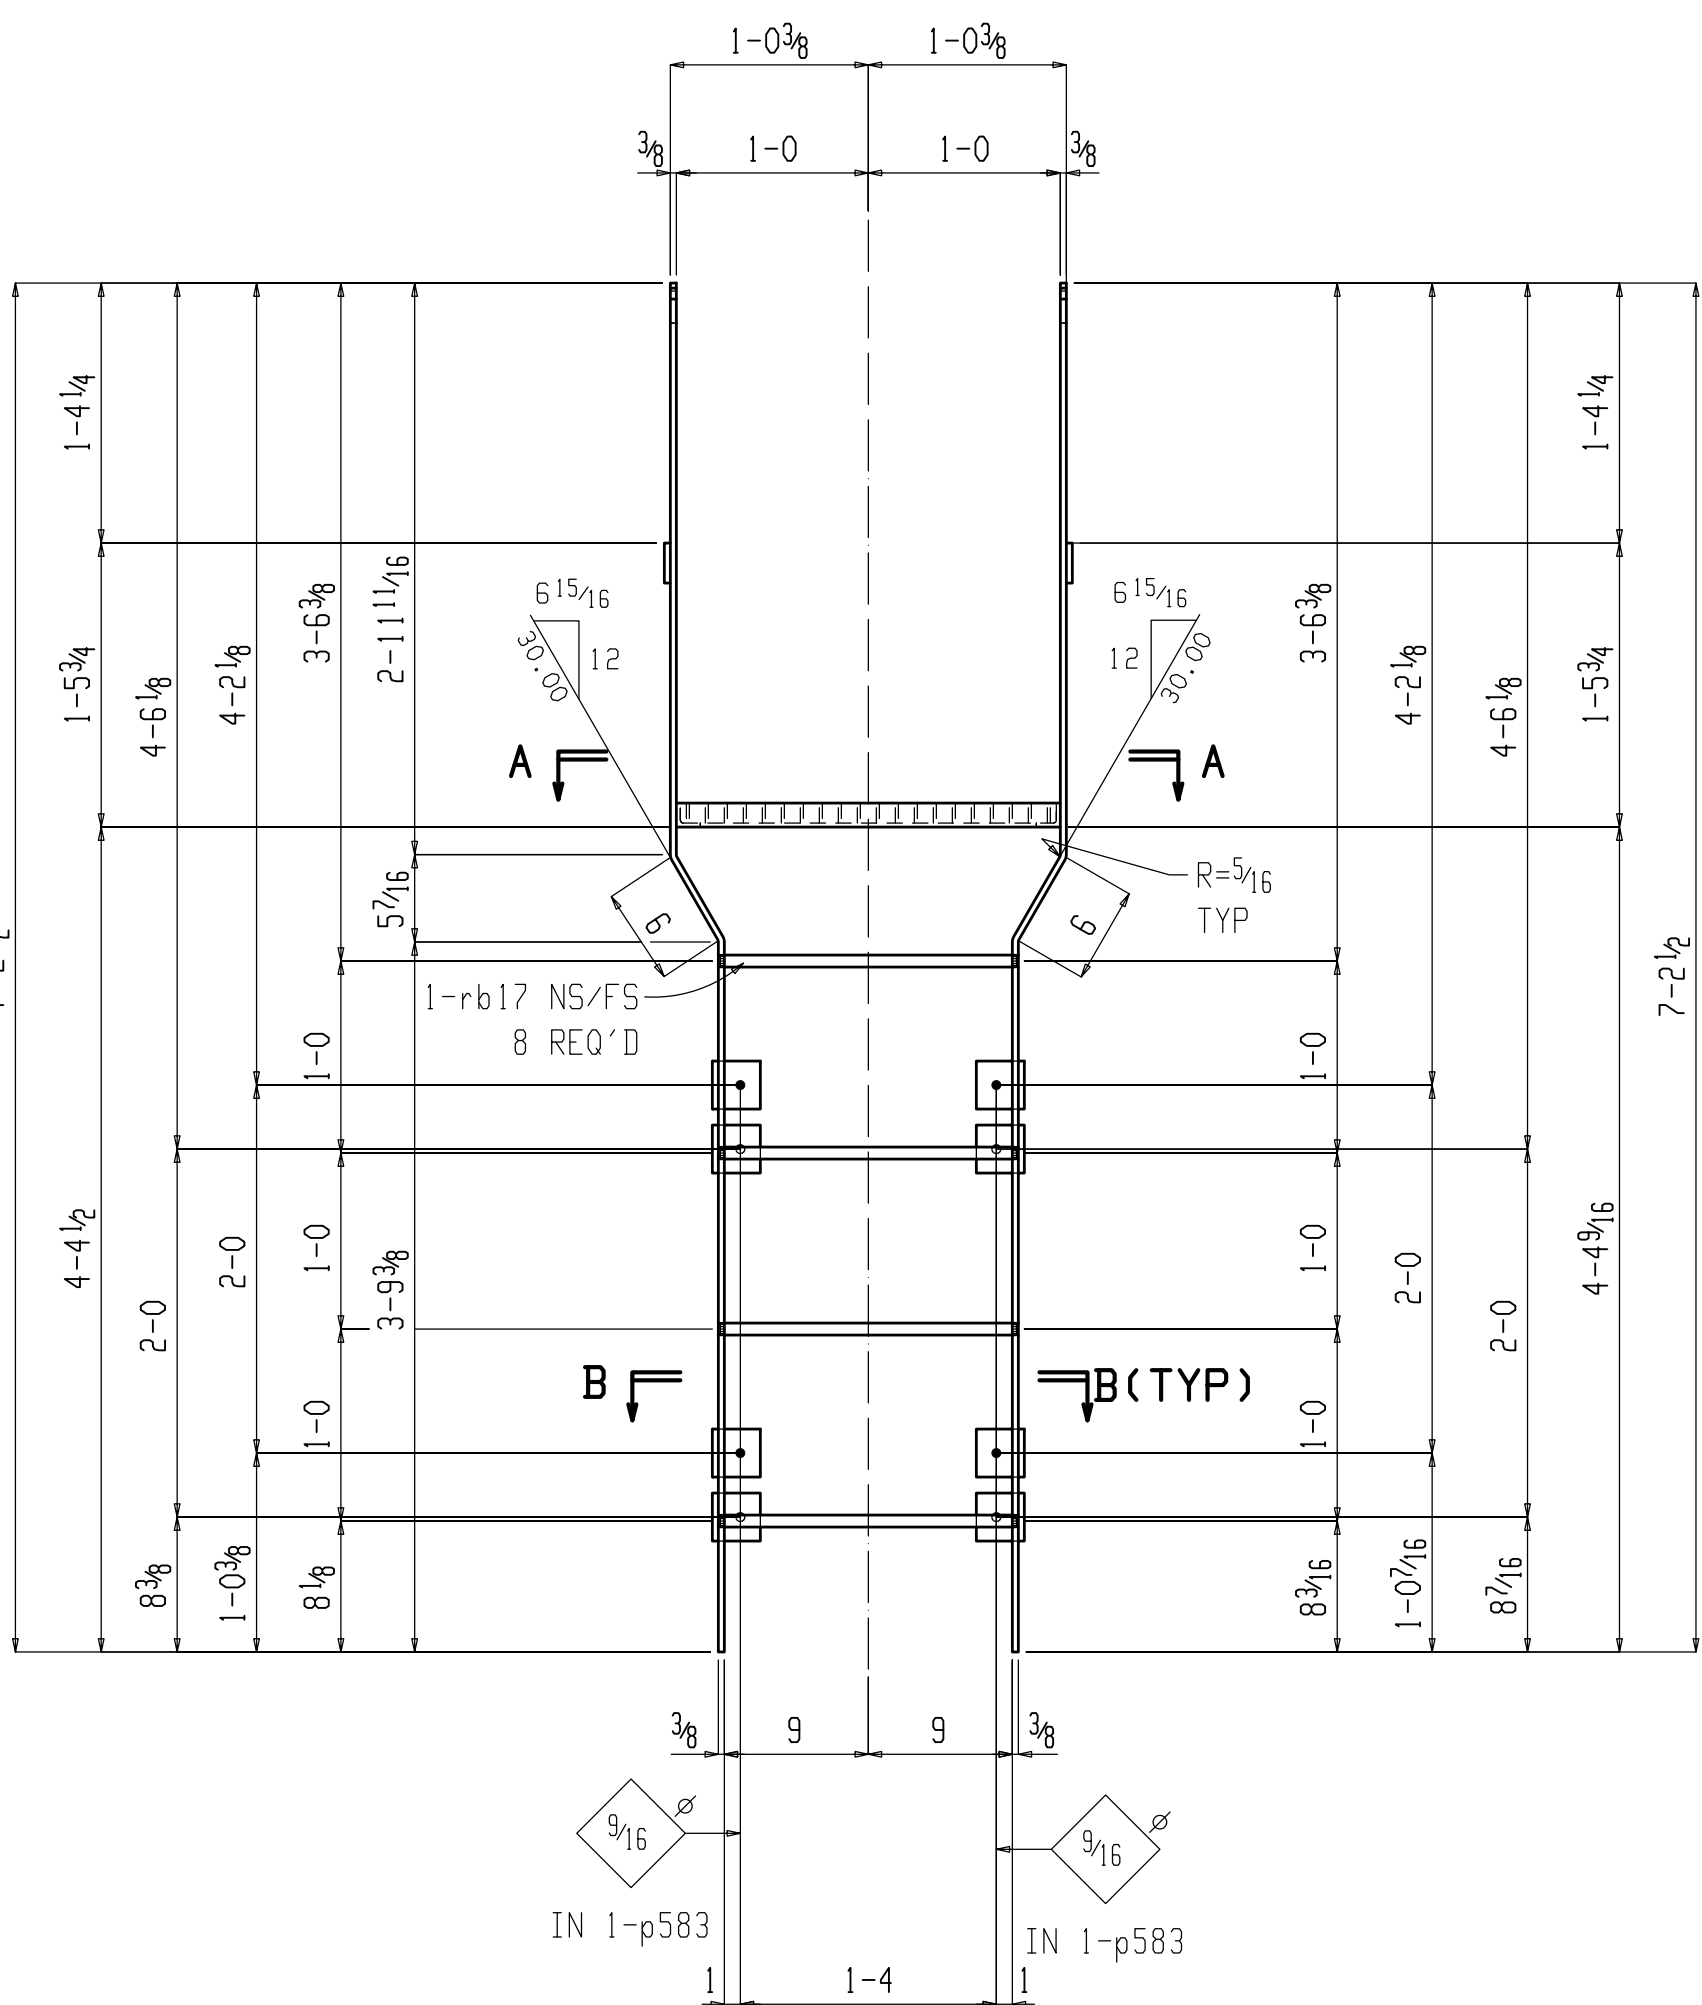

ONE LADDER 35LD1

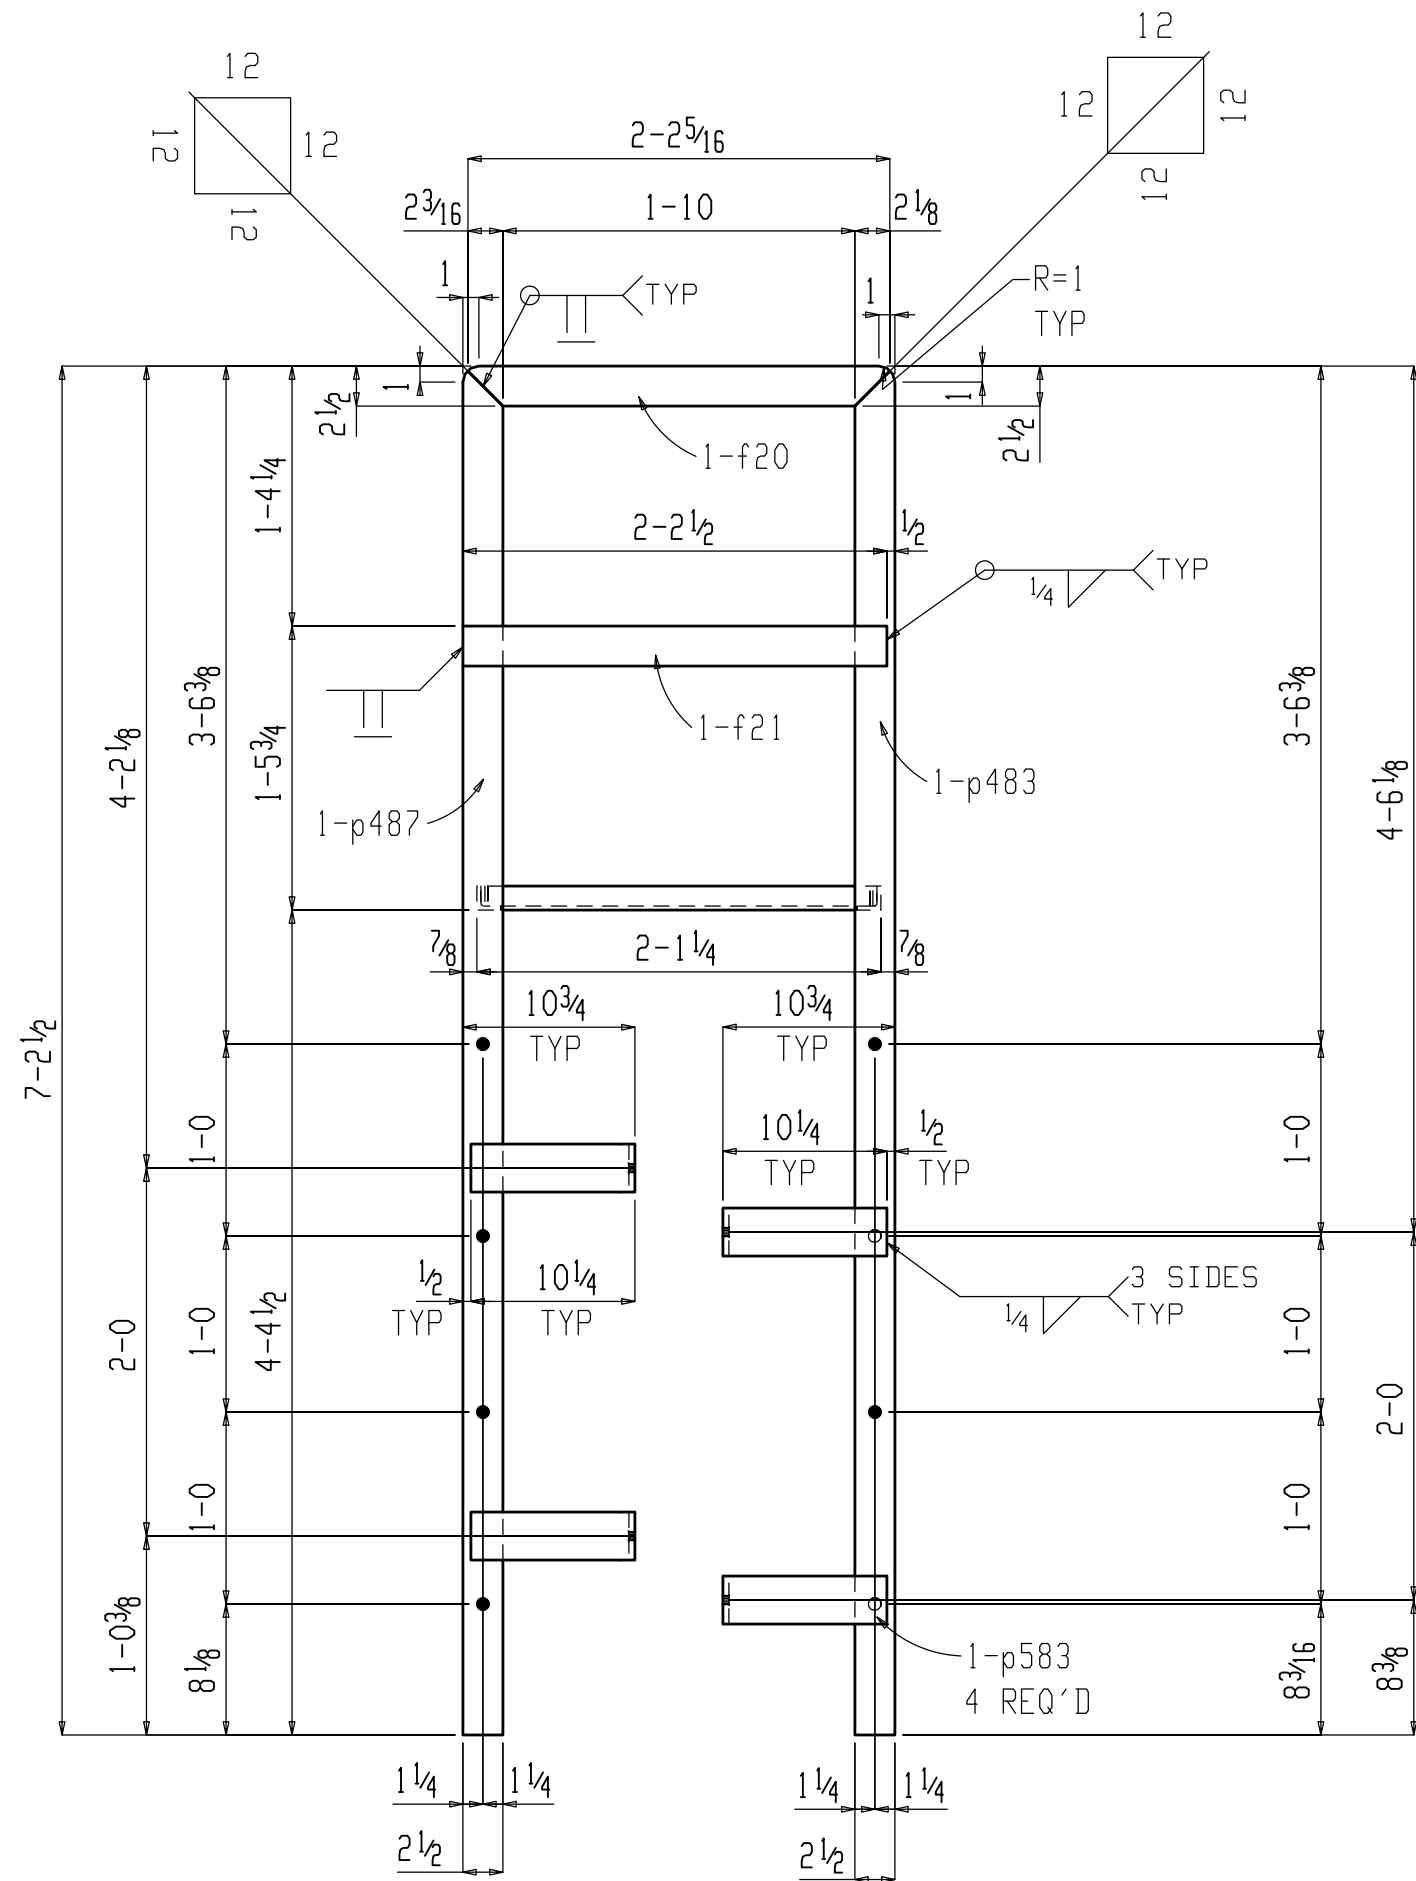