



DVA PLUS doo

Iločka 9
10000 Zagreb, HRVATSKA

OIB 92853351772
t: 00385 1 29 89 022

m: 091 5076327
info@dvaplus.hr
www.dvaplus.hr

Objekt: **ZGRADA JAVNE I DRUŠTVENE NAMJENE**
Trg bana J.Jelačića 20, Topusko. k.č.br.373/1, k.o. Topusko

Predmet: **Rekonstrukcija i način sidrenja arhitektonske plastike i dekorativnih elemenata**
oko prozora prizemlja i kata uličnog/glavnog pročelja zgrade, u M 1:50/20/5/2

Autor: **Marijana Petrešević, dipl.ing.arh., konzervator arhitekt**

Zagreb, 30.10.2021



REKONSTRUKCIJA DETALJA PROČELJA - PROZORI PRIZEMLJA I KATA S RAZDJELNIM VIJENCEM I RUSTIKOM

- (A) PROFILACIJA NADPROZORNIKA S DEKORACIJOM
(s detaljem "kape" na rubnim prozorima oba rizalita)
- (B) PROFILACIJA OKVIRA PROZORA
- (C) PROFILACIJA PROZORSKE KLUPČICE NA KATU S DEKORACIJOM
- (D) PROFILACIJA RAZDJELNOG VIJENCA

SIDRENJE PROFILACIJA - promjer sidra 8mm,
pocinčanim (inox) klinovima
(šaraf, navojna šipka)


sidriti u zid na svakih 20-25 cm
povezivanje sidra s pocinčanim žicama u 2-4 reda

sidrenje pod kutom prema gore, dubina sidrenja u zidu 10-15 cm
dužine sidra ovise od veličine profilacije - vidi nacрте detalja


- (E) RUSTIKA OBLIKOVANA U ŽBUCI
- 13 REDOVA v= 27-28 CM, REŠKE DIM 25X15 MM (visina / dubina)
- ZAGLAVNI BLOKOVI IZNAD PROZORA S HORIZONTALNIM TRAKAMA
ISTAKNUTI SU U ŽBUCI IZ RAVNINE ZIDA ZA 15 mm, FORMIRAJUĆI PRITOM
OKVIR / PASICU (u ravni zida) OKO PROZORA, ŠIRINE 15 CM

- (F) PROFILACIJA PROZORSKE KLUPČICE U PRIZEMLJU

SOKL OBLIKOVAN U KAMENU

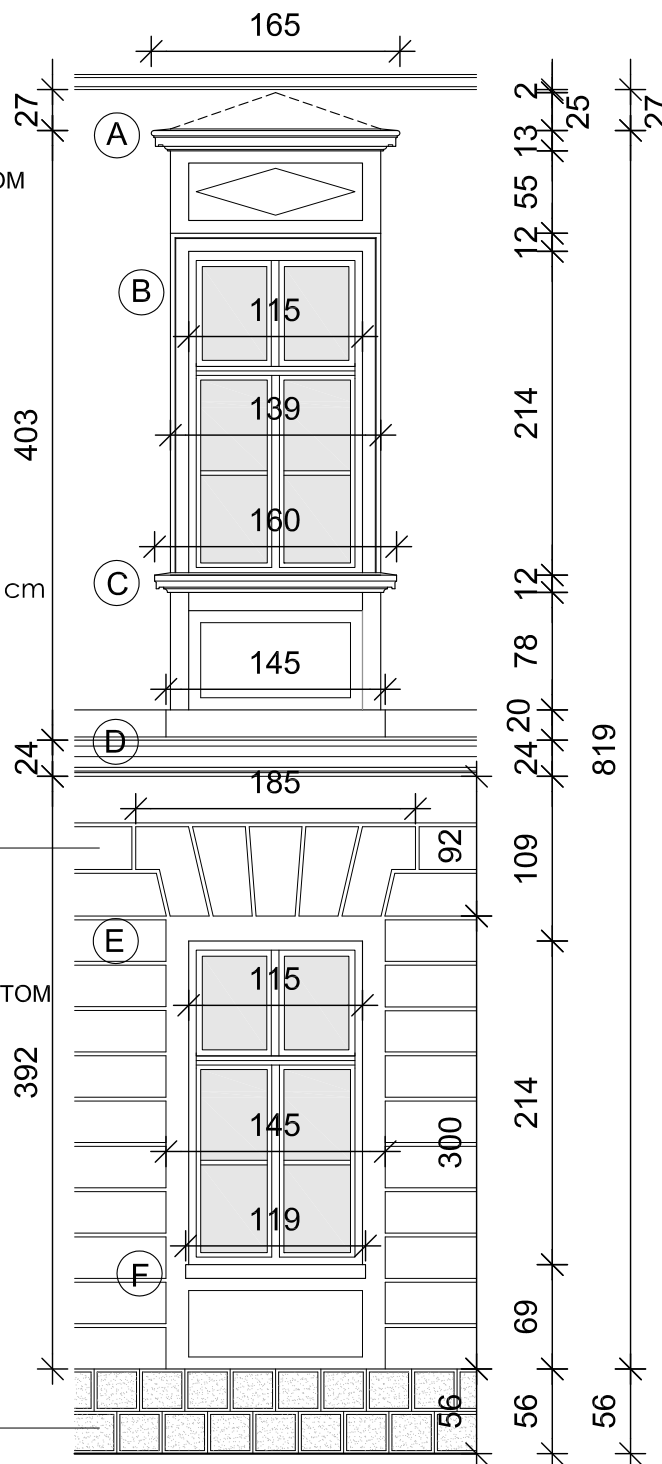




PROZOR PRIZEMLJA S RUSTIKOM M 1:20
PLAN SIDRENJA ●

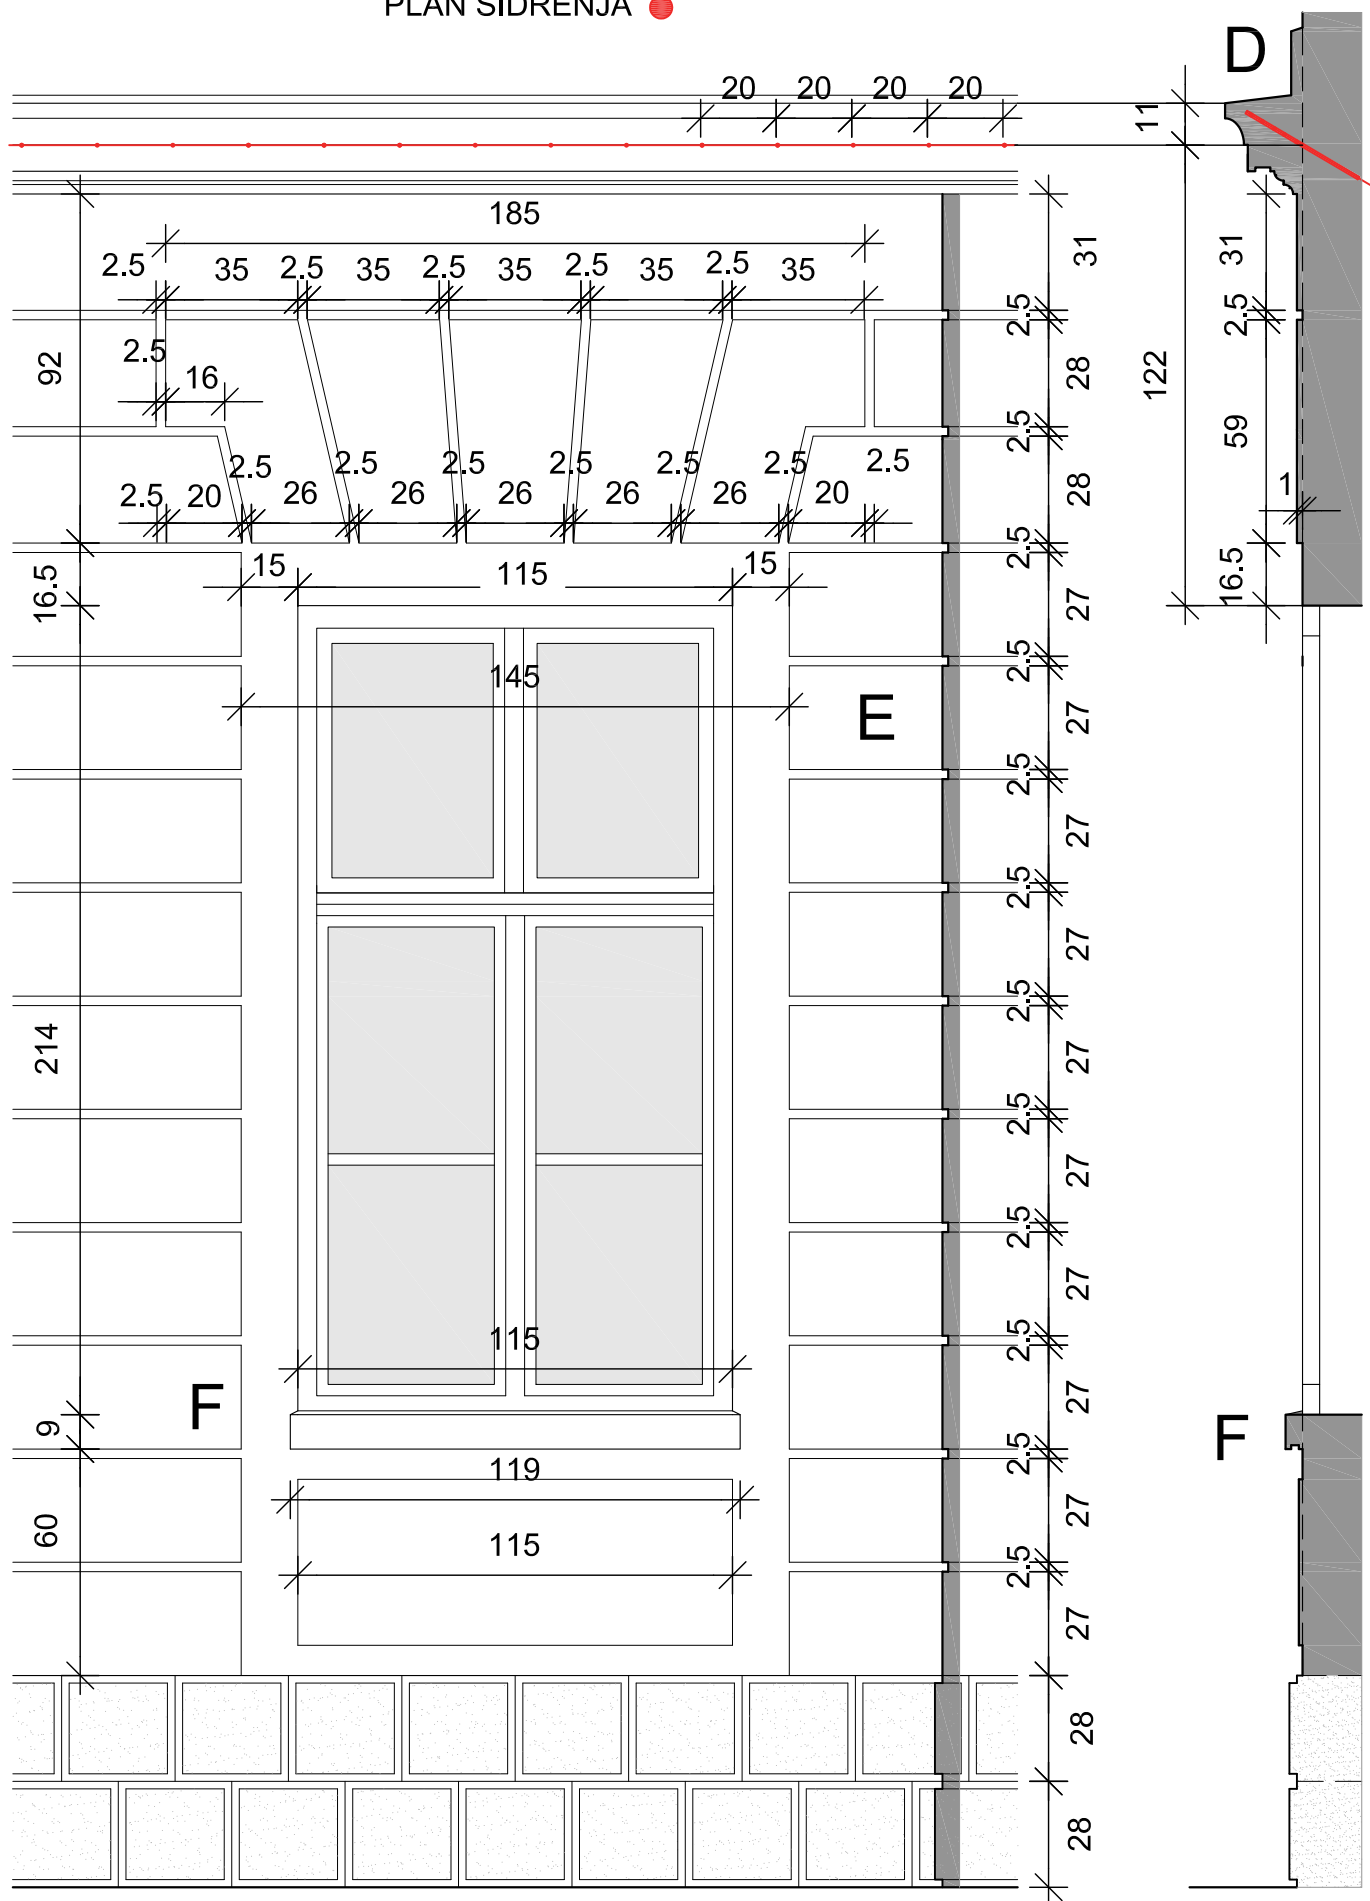


A PROFILACIJA NADPROZORNIKA NA KATU, S DEKORACIJOM I "KAPOM"
("kape" su izvedene samo na rubnim prozorima oba rizalita)

B PROFILACIJA OKVIRA PROZORA

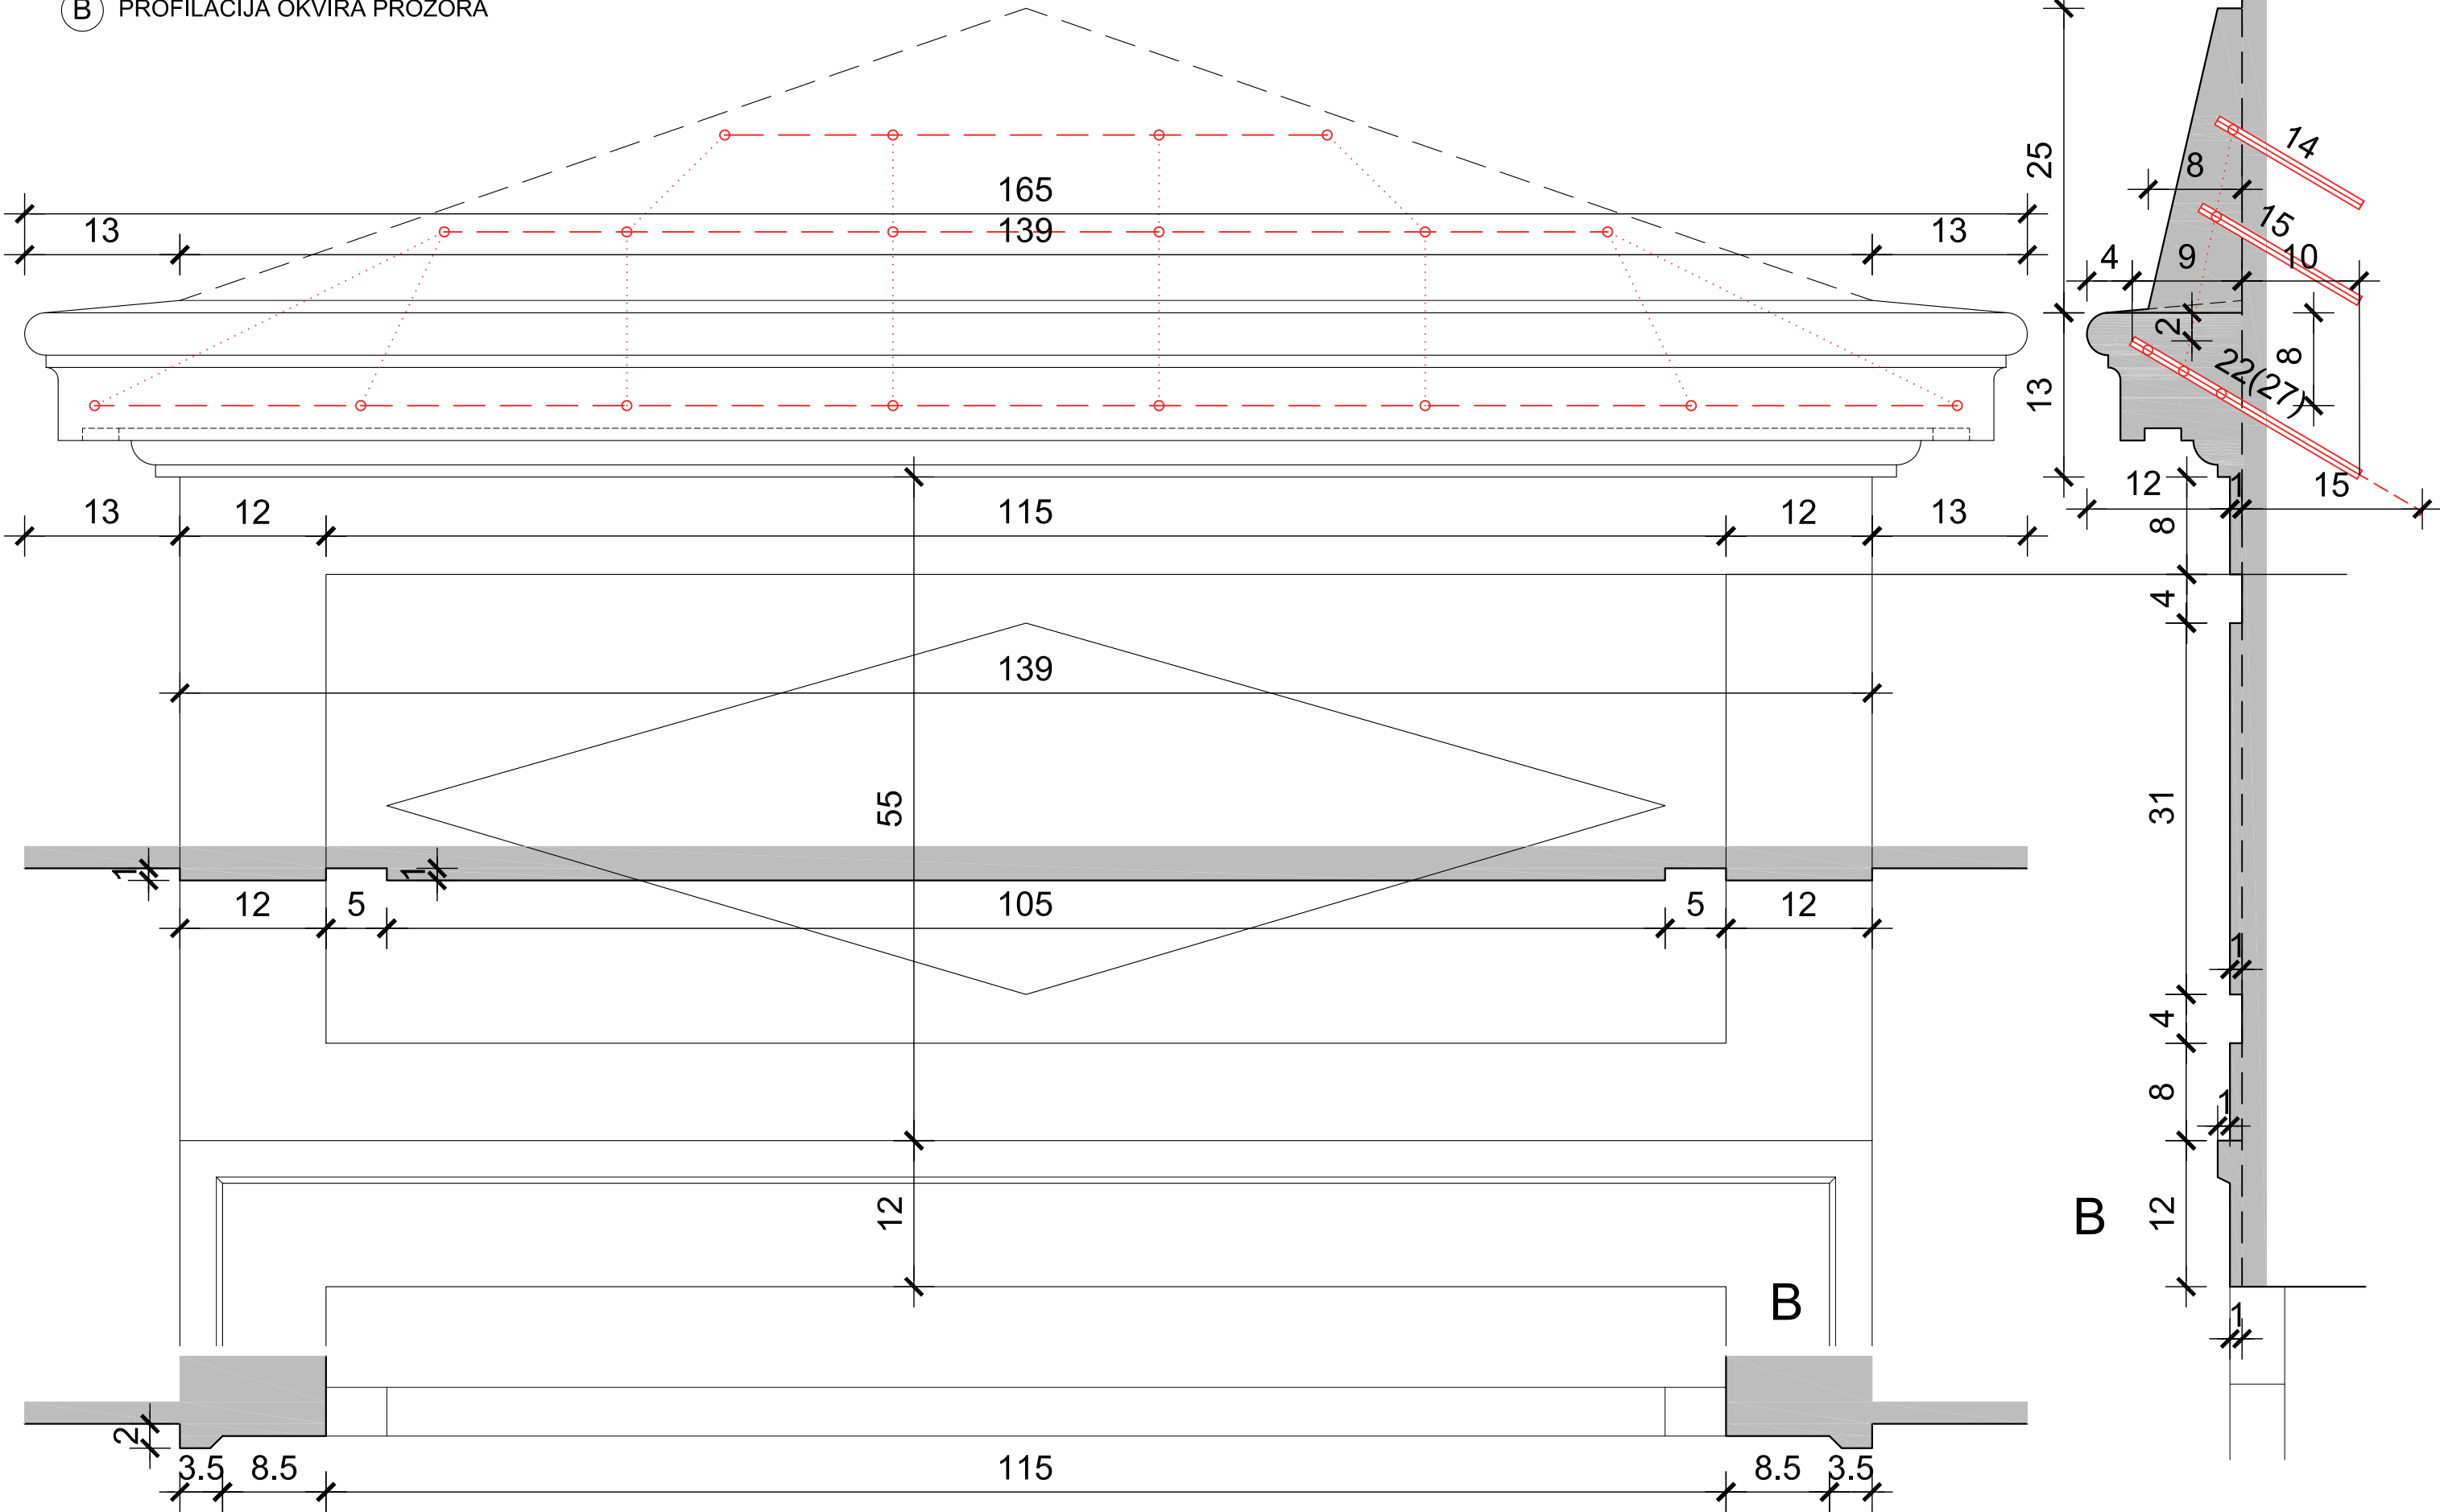

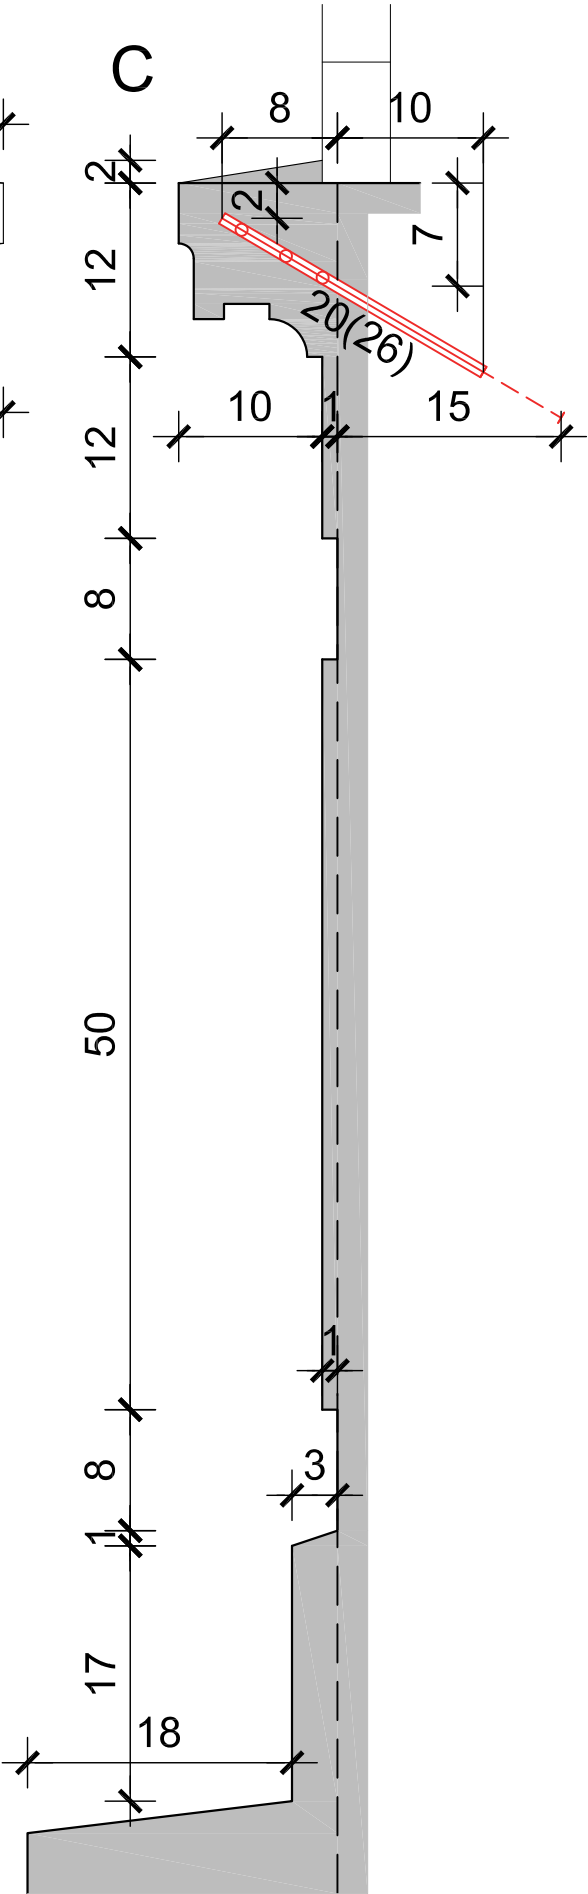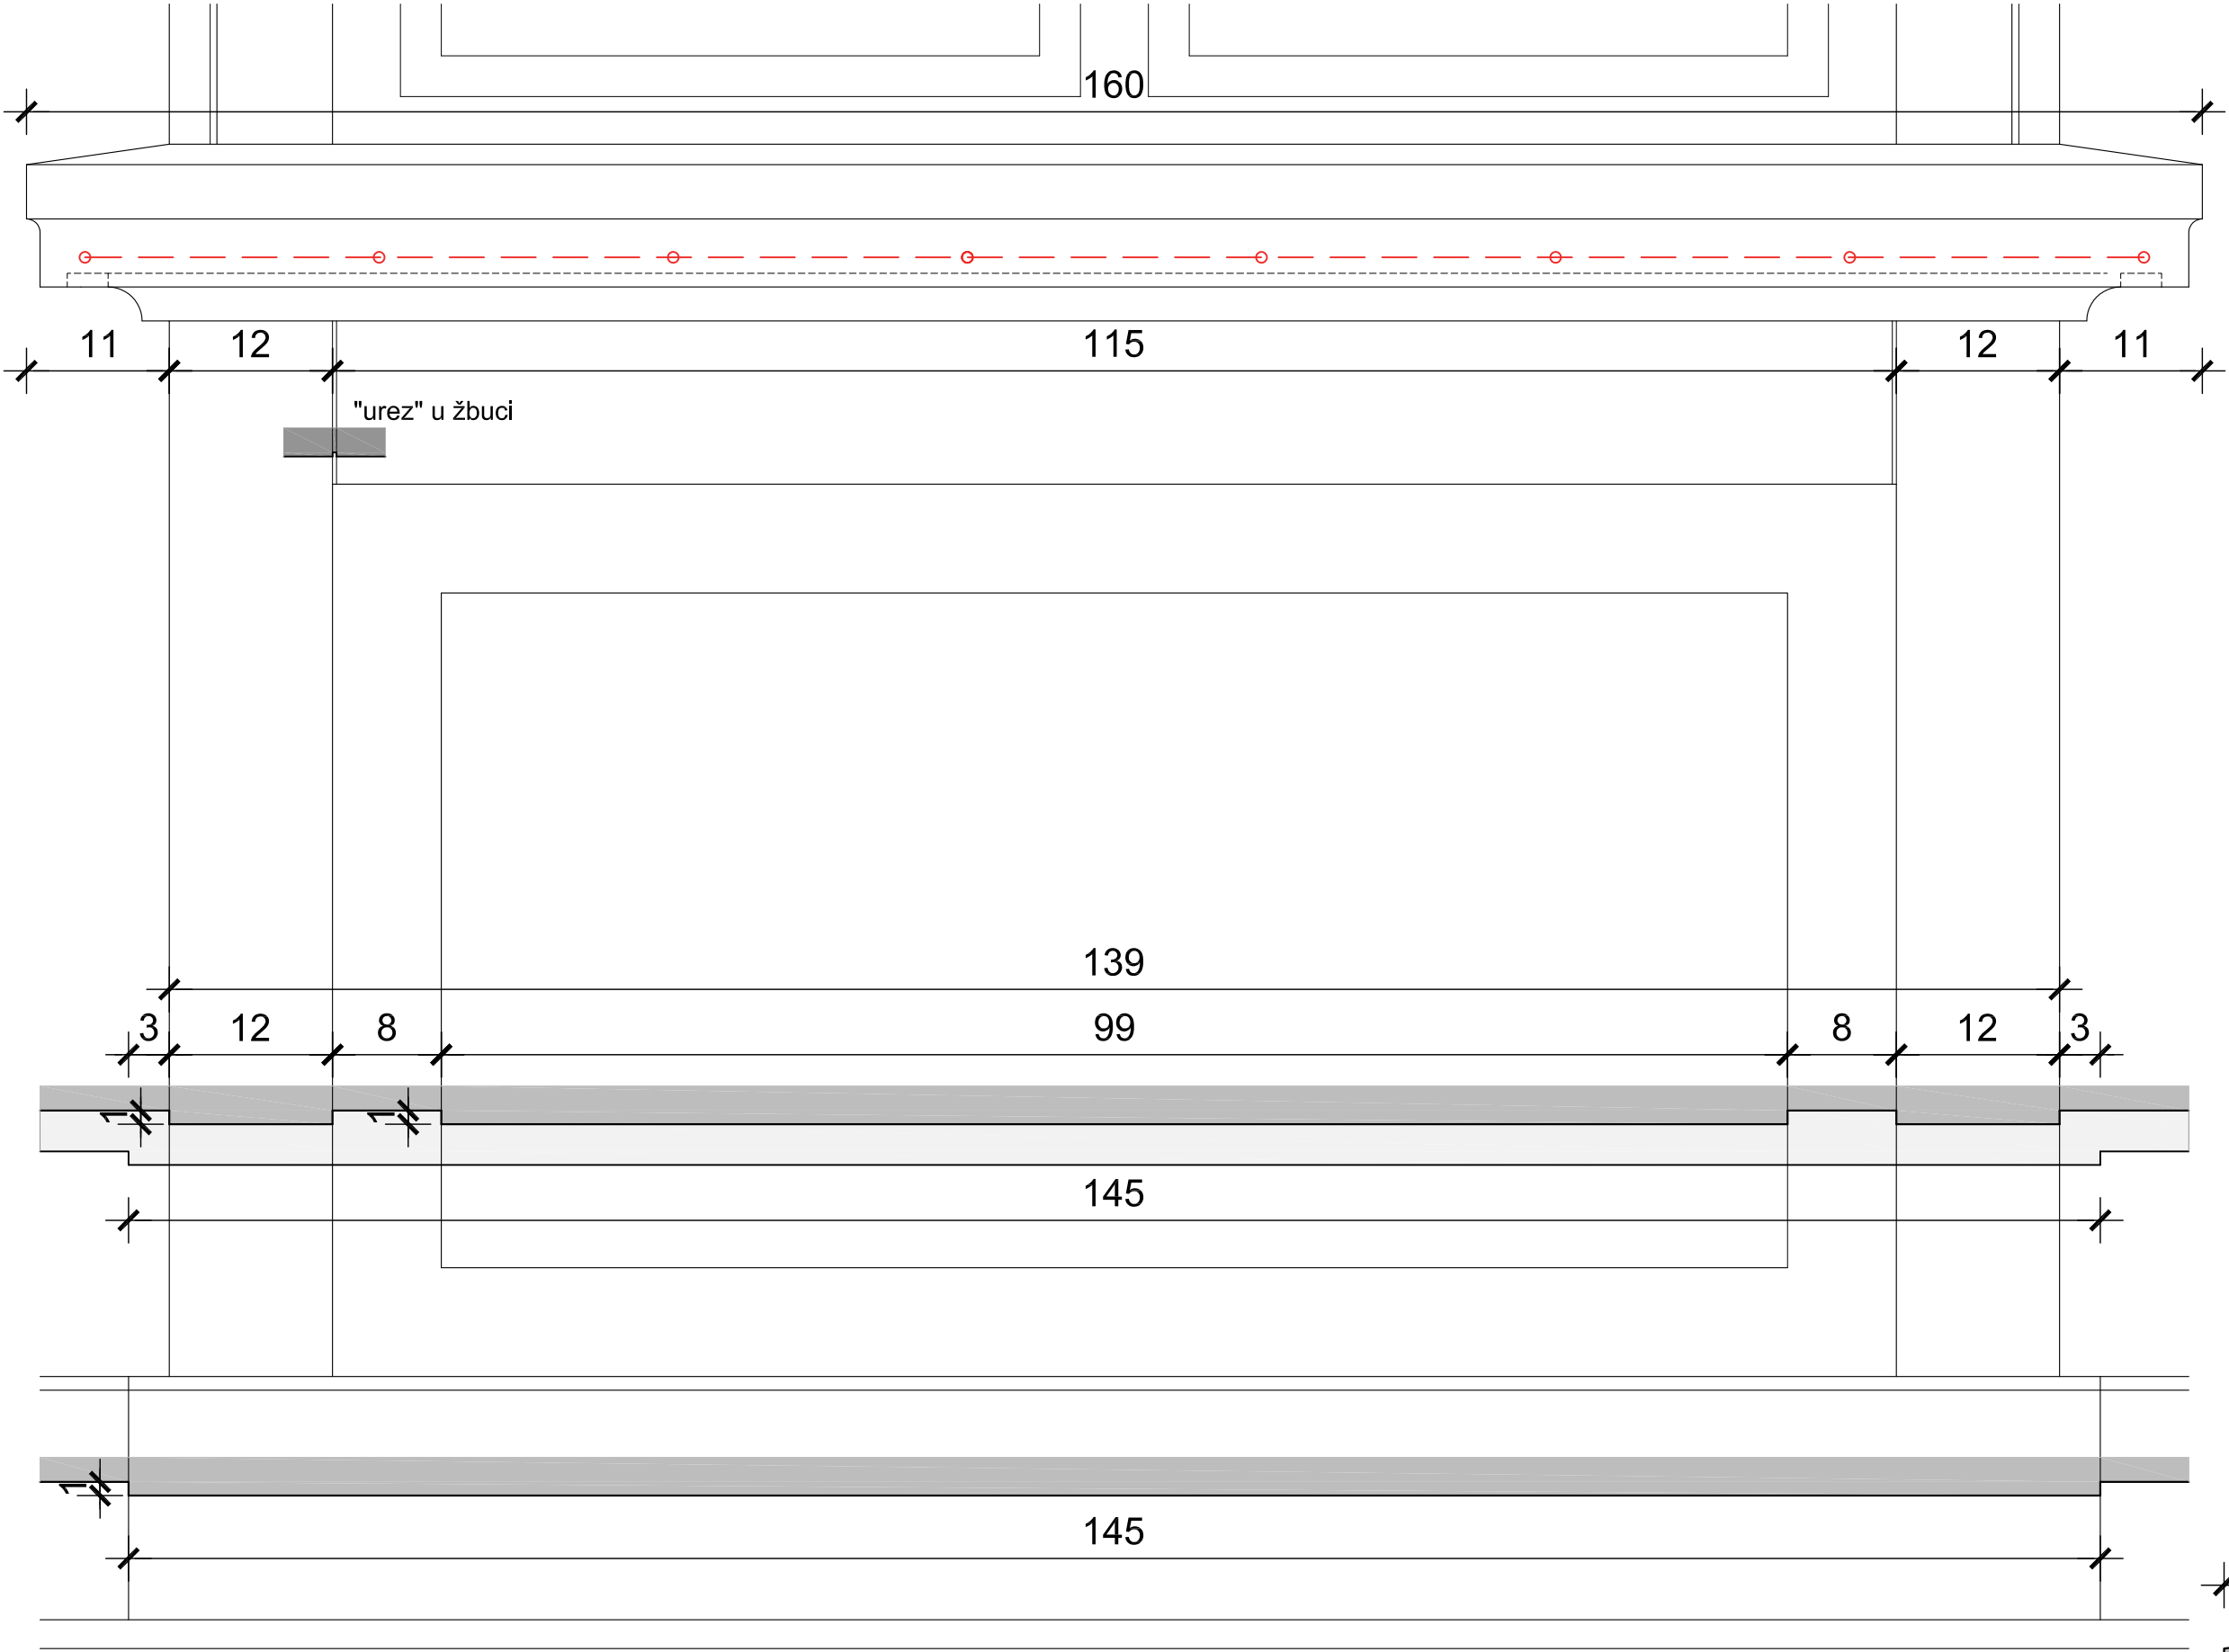


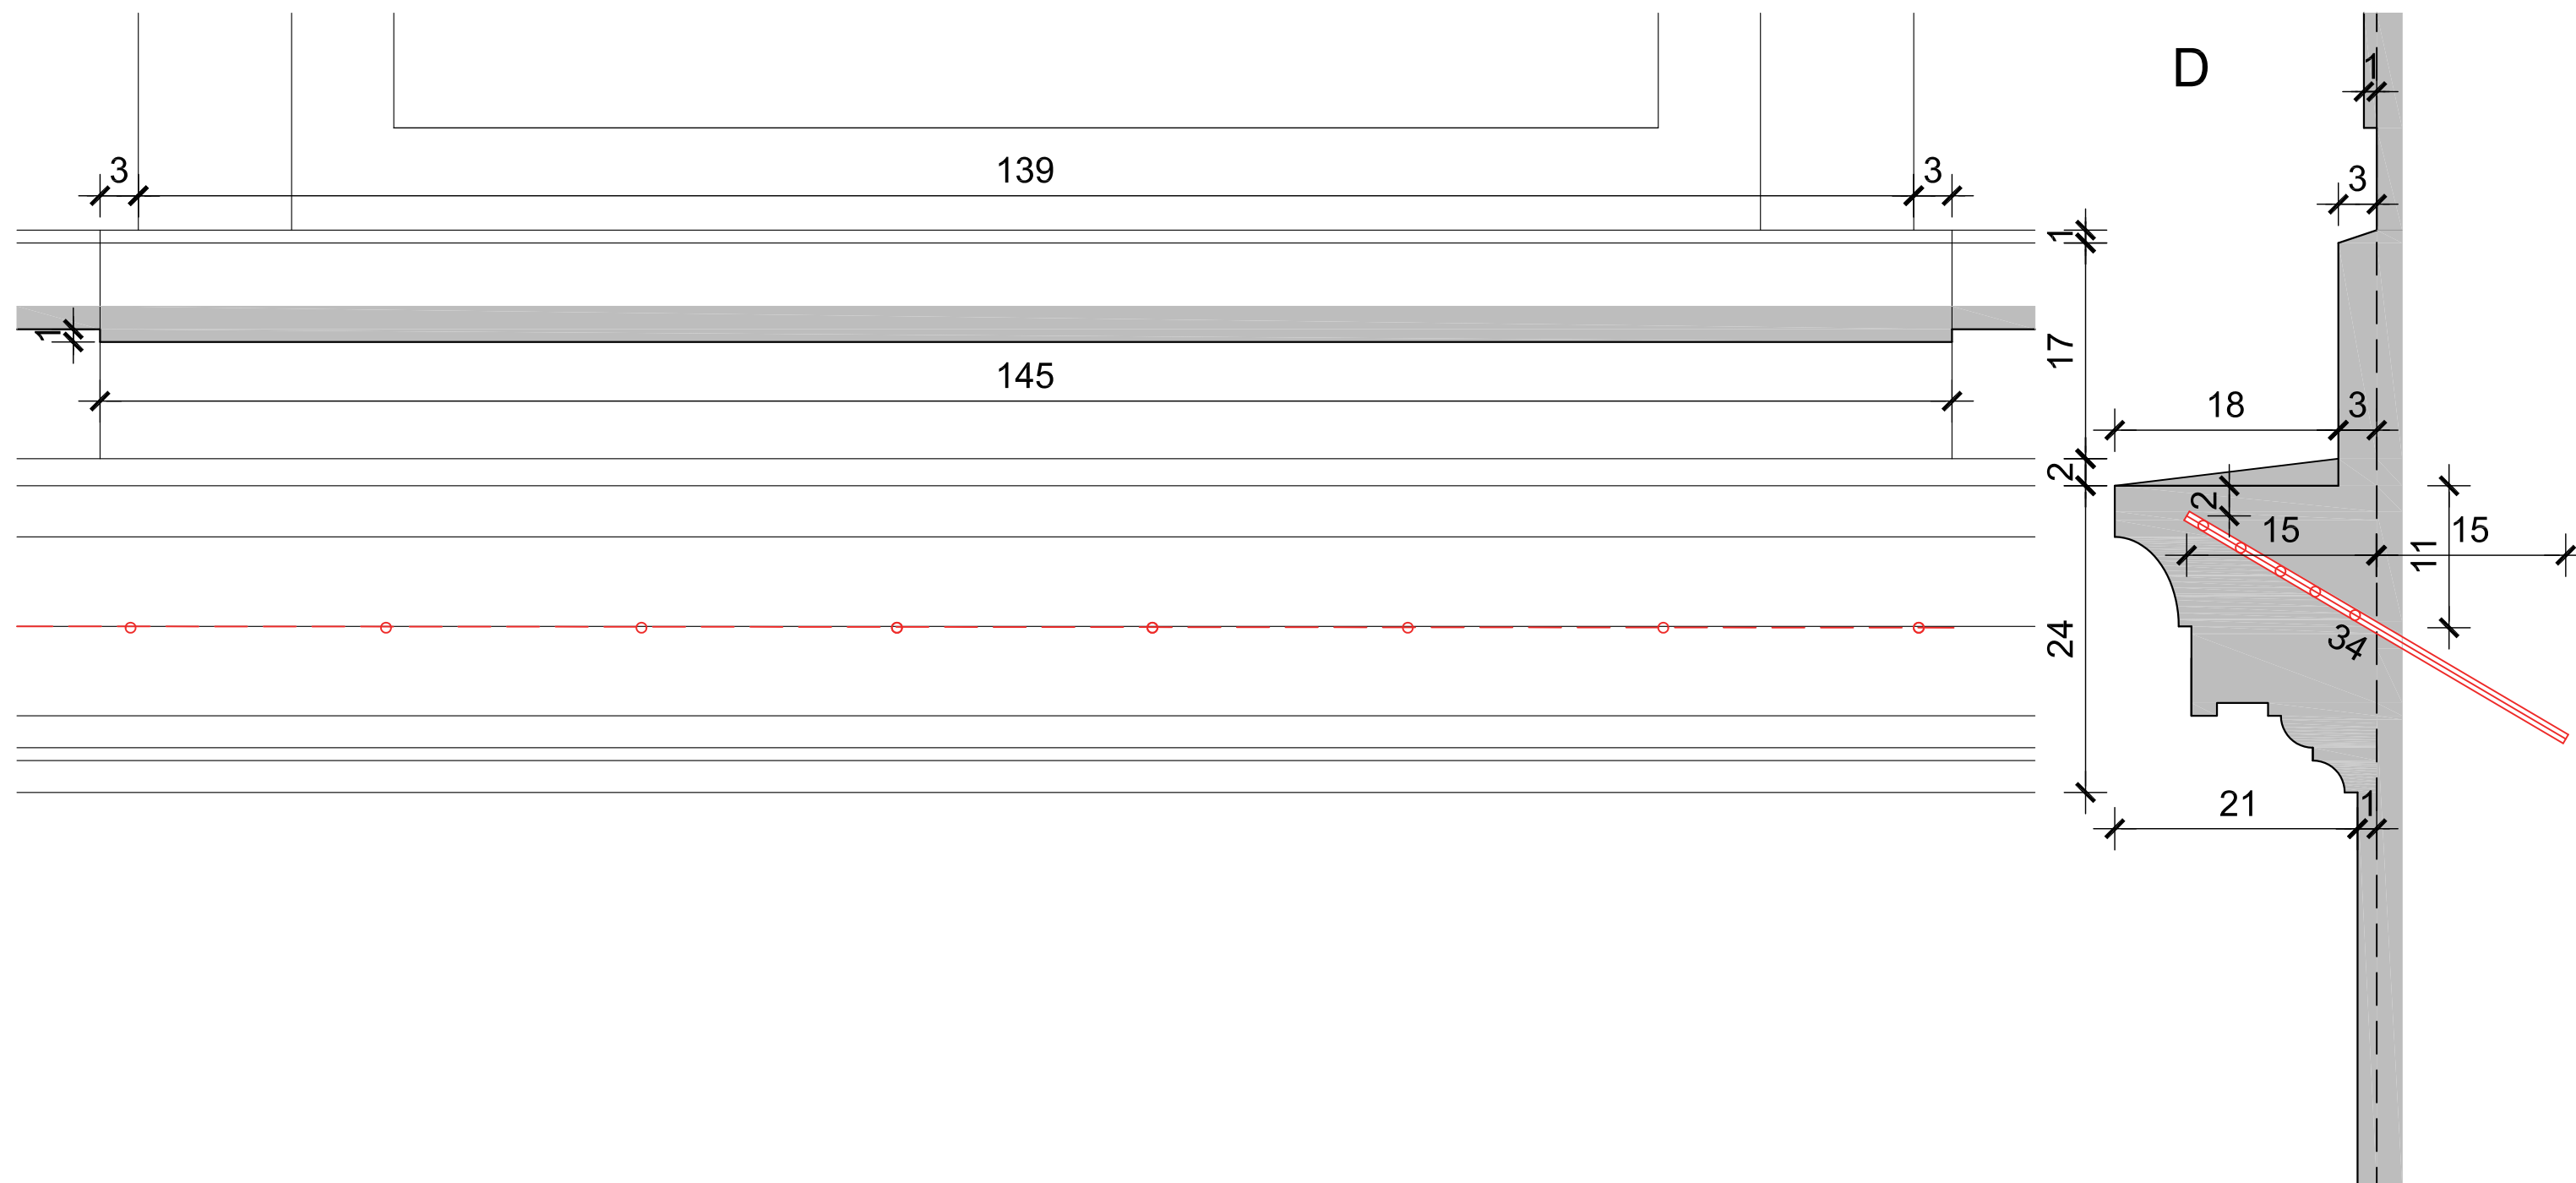

M 1:2

A

NADPROZORNIK I "KAPA"
PROZORA NA KATU

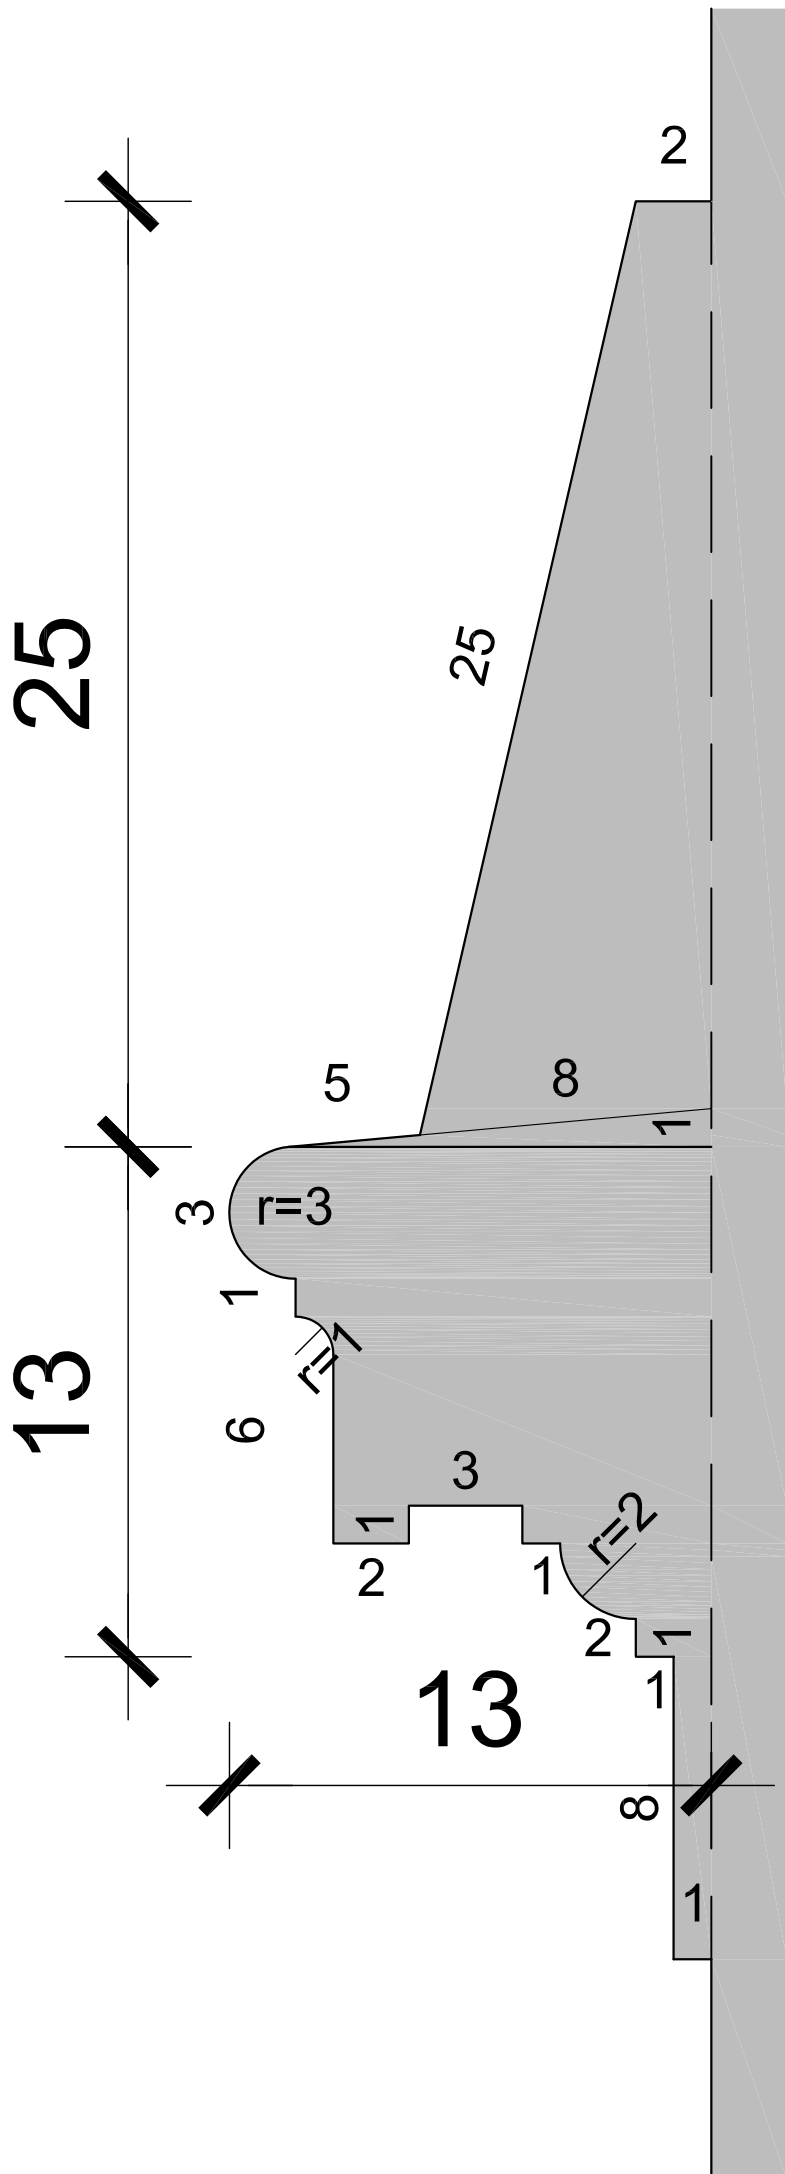

B




M 1:2

C

KLUPČICA PROZORA KATA

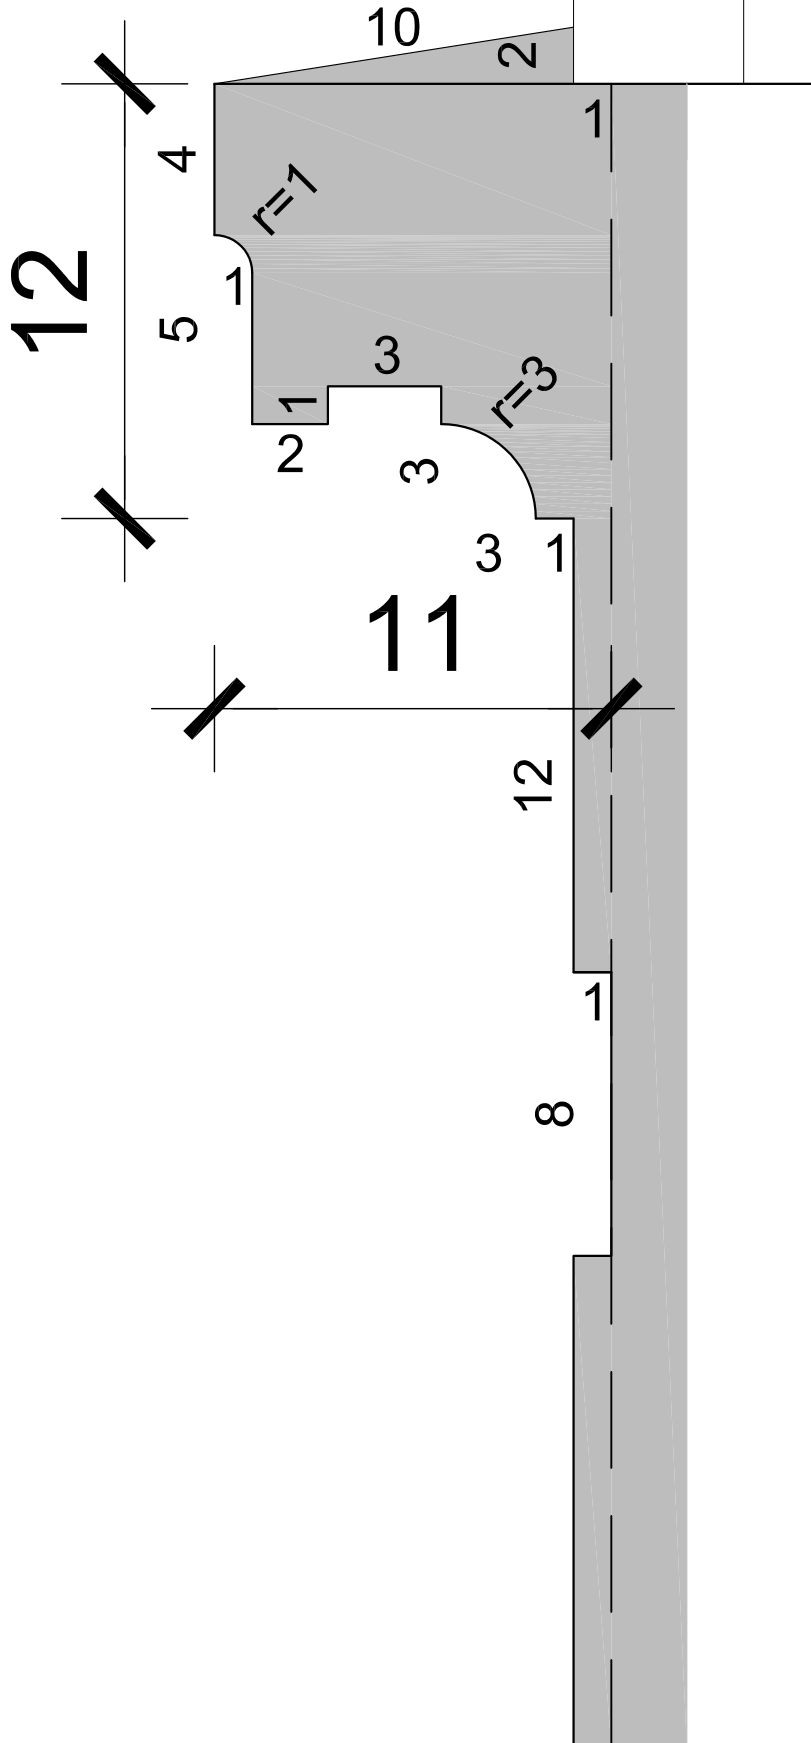

—


RUSTIKA
PRIZEMLJA

E

KLUPČICA PROZORA
PRIZEMLJA

M 1:2

F

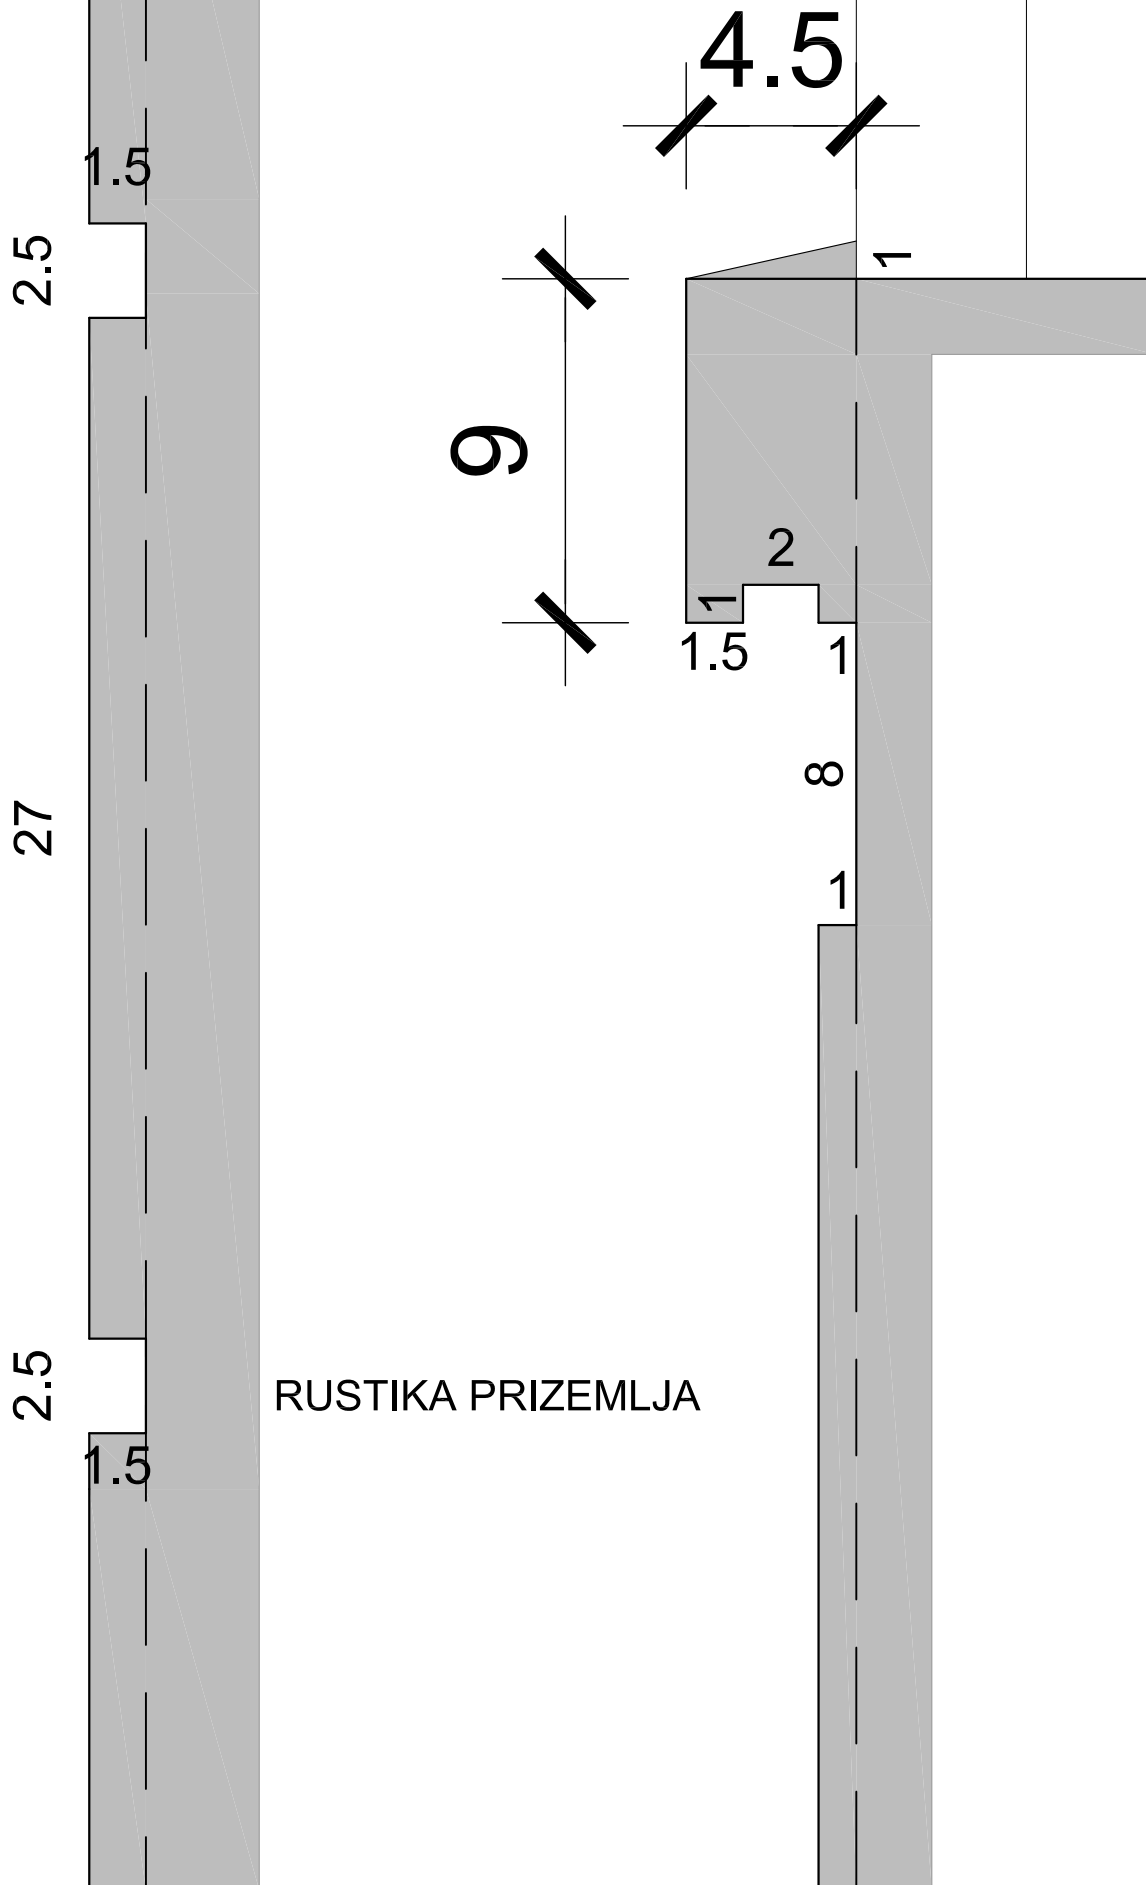

RUSTIKA PRIZEMLJA